


FOOTINGS IN SQUARE BARN
Scale 1/4" = 1'-0"

FOOTINGS IN ROUND BARN

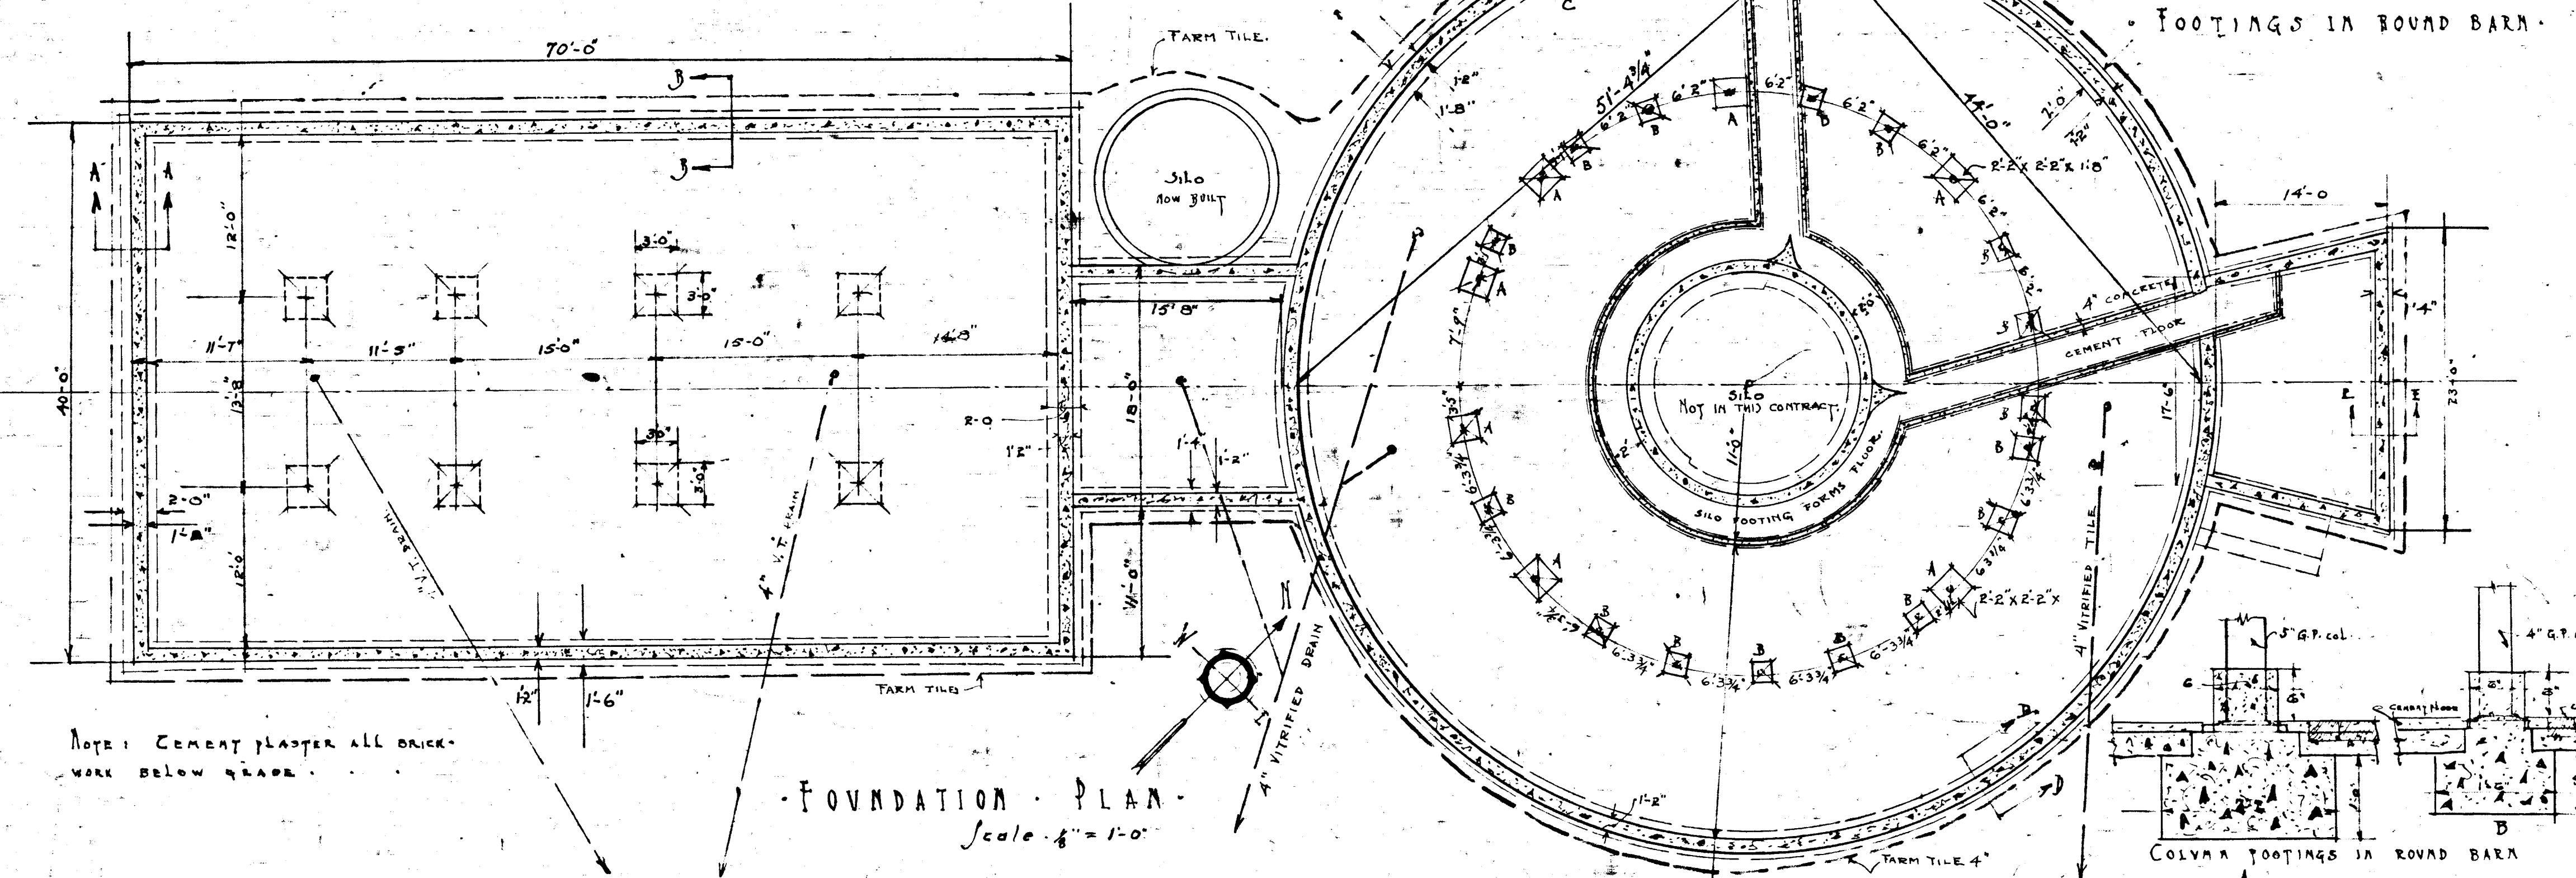

FOUNDATION PLAN
Scale 1/8" = 1'-0"

NOTE: CEMENT PLASTER ALL BRICK WORK BELOW GRADE.

EXPERIMENTAL DAIRY BARN SOUTH FARM

#257

12 2
R.S.K.
R.S.K.