



FIRST FLOOR FRAMING PLAN

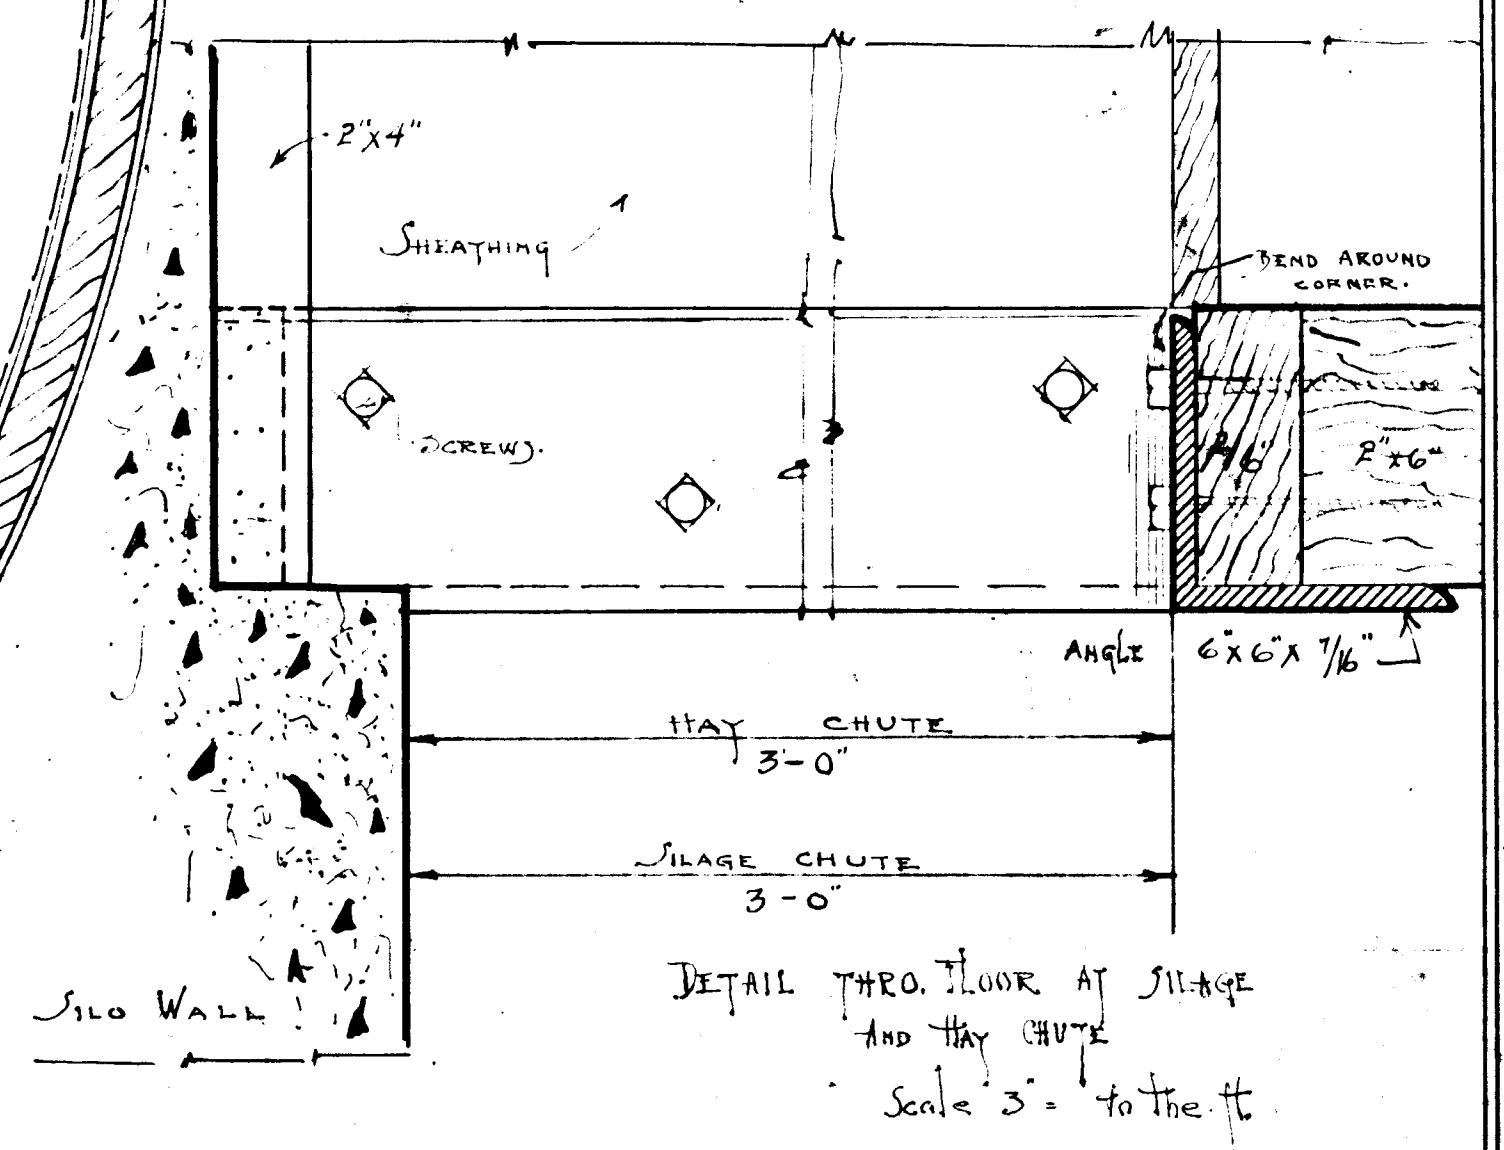

DETAIL THRU FLOOR AT SILAGE AND HAY CHUTE
Scale 3" = 1'-0"

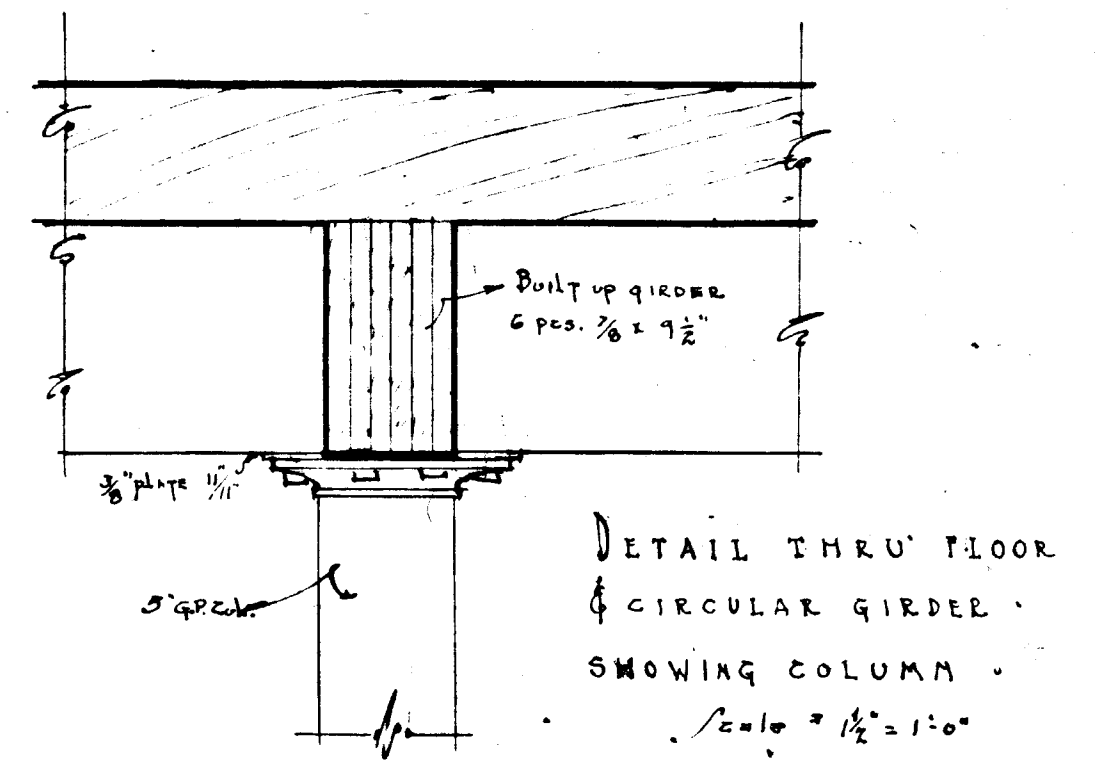

DETAIL THRU FLOOR & CIRCULAR GIRDER SHOWING COLUMN
Scale 1 1/2" = 1'-0"

EXPERIMENTAL DAIRY BARN SOUTH FARM

Kell.