


SECTION "A-A"
Scale 1/8" = 1'-0"

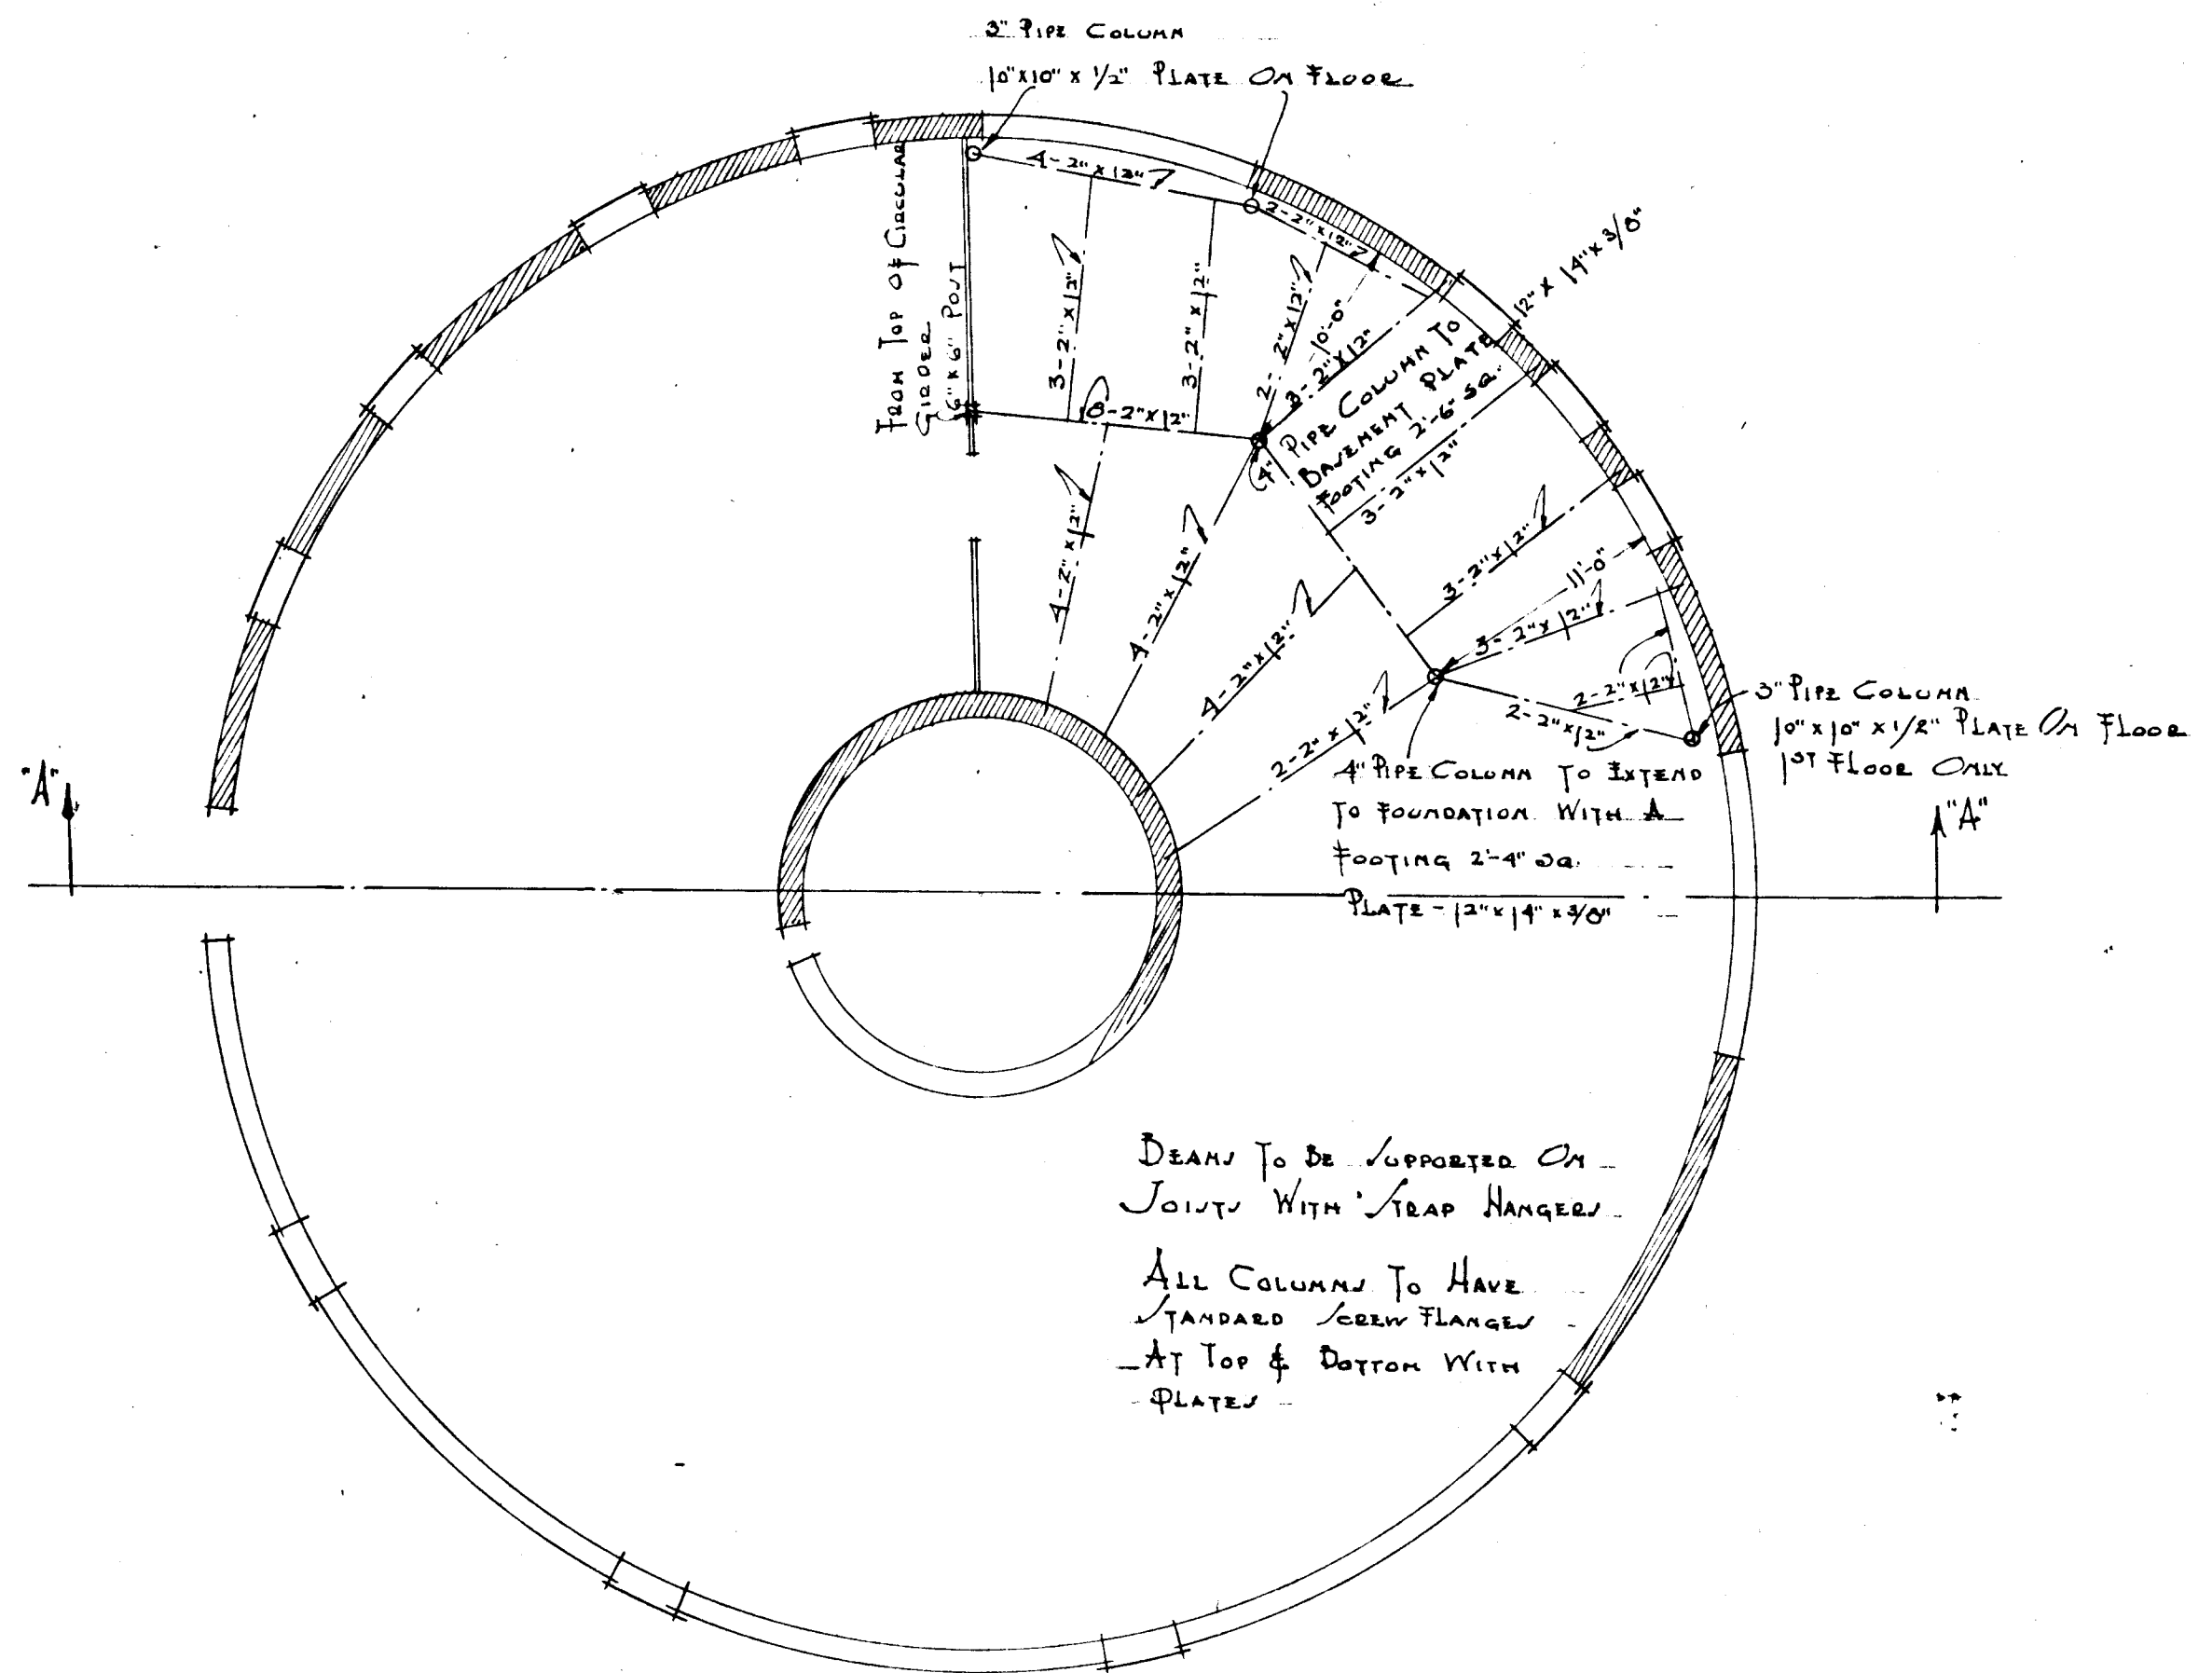

FIRST FLOOR PLAN
Scale 1/8" = 1'-0"

BEAMS TO BE SUPPORTED ON JOINTS WITH TRAP HANGERS.
ALL COLUMNS TO HAVE STANDARD SCREW FLANGES AT TOP & BOTTOM WITH PLATES.

EXPERIMENTAL DAIRY BARN - SOUTH FARM.

UNIVERSITY OF CALIFORNIA
Berkeley
11