


SECTION A-A  
Scale 1/8" = 1'-0"

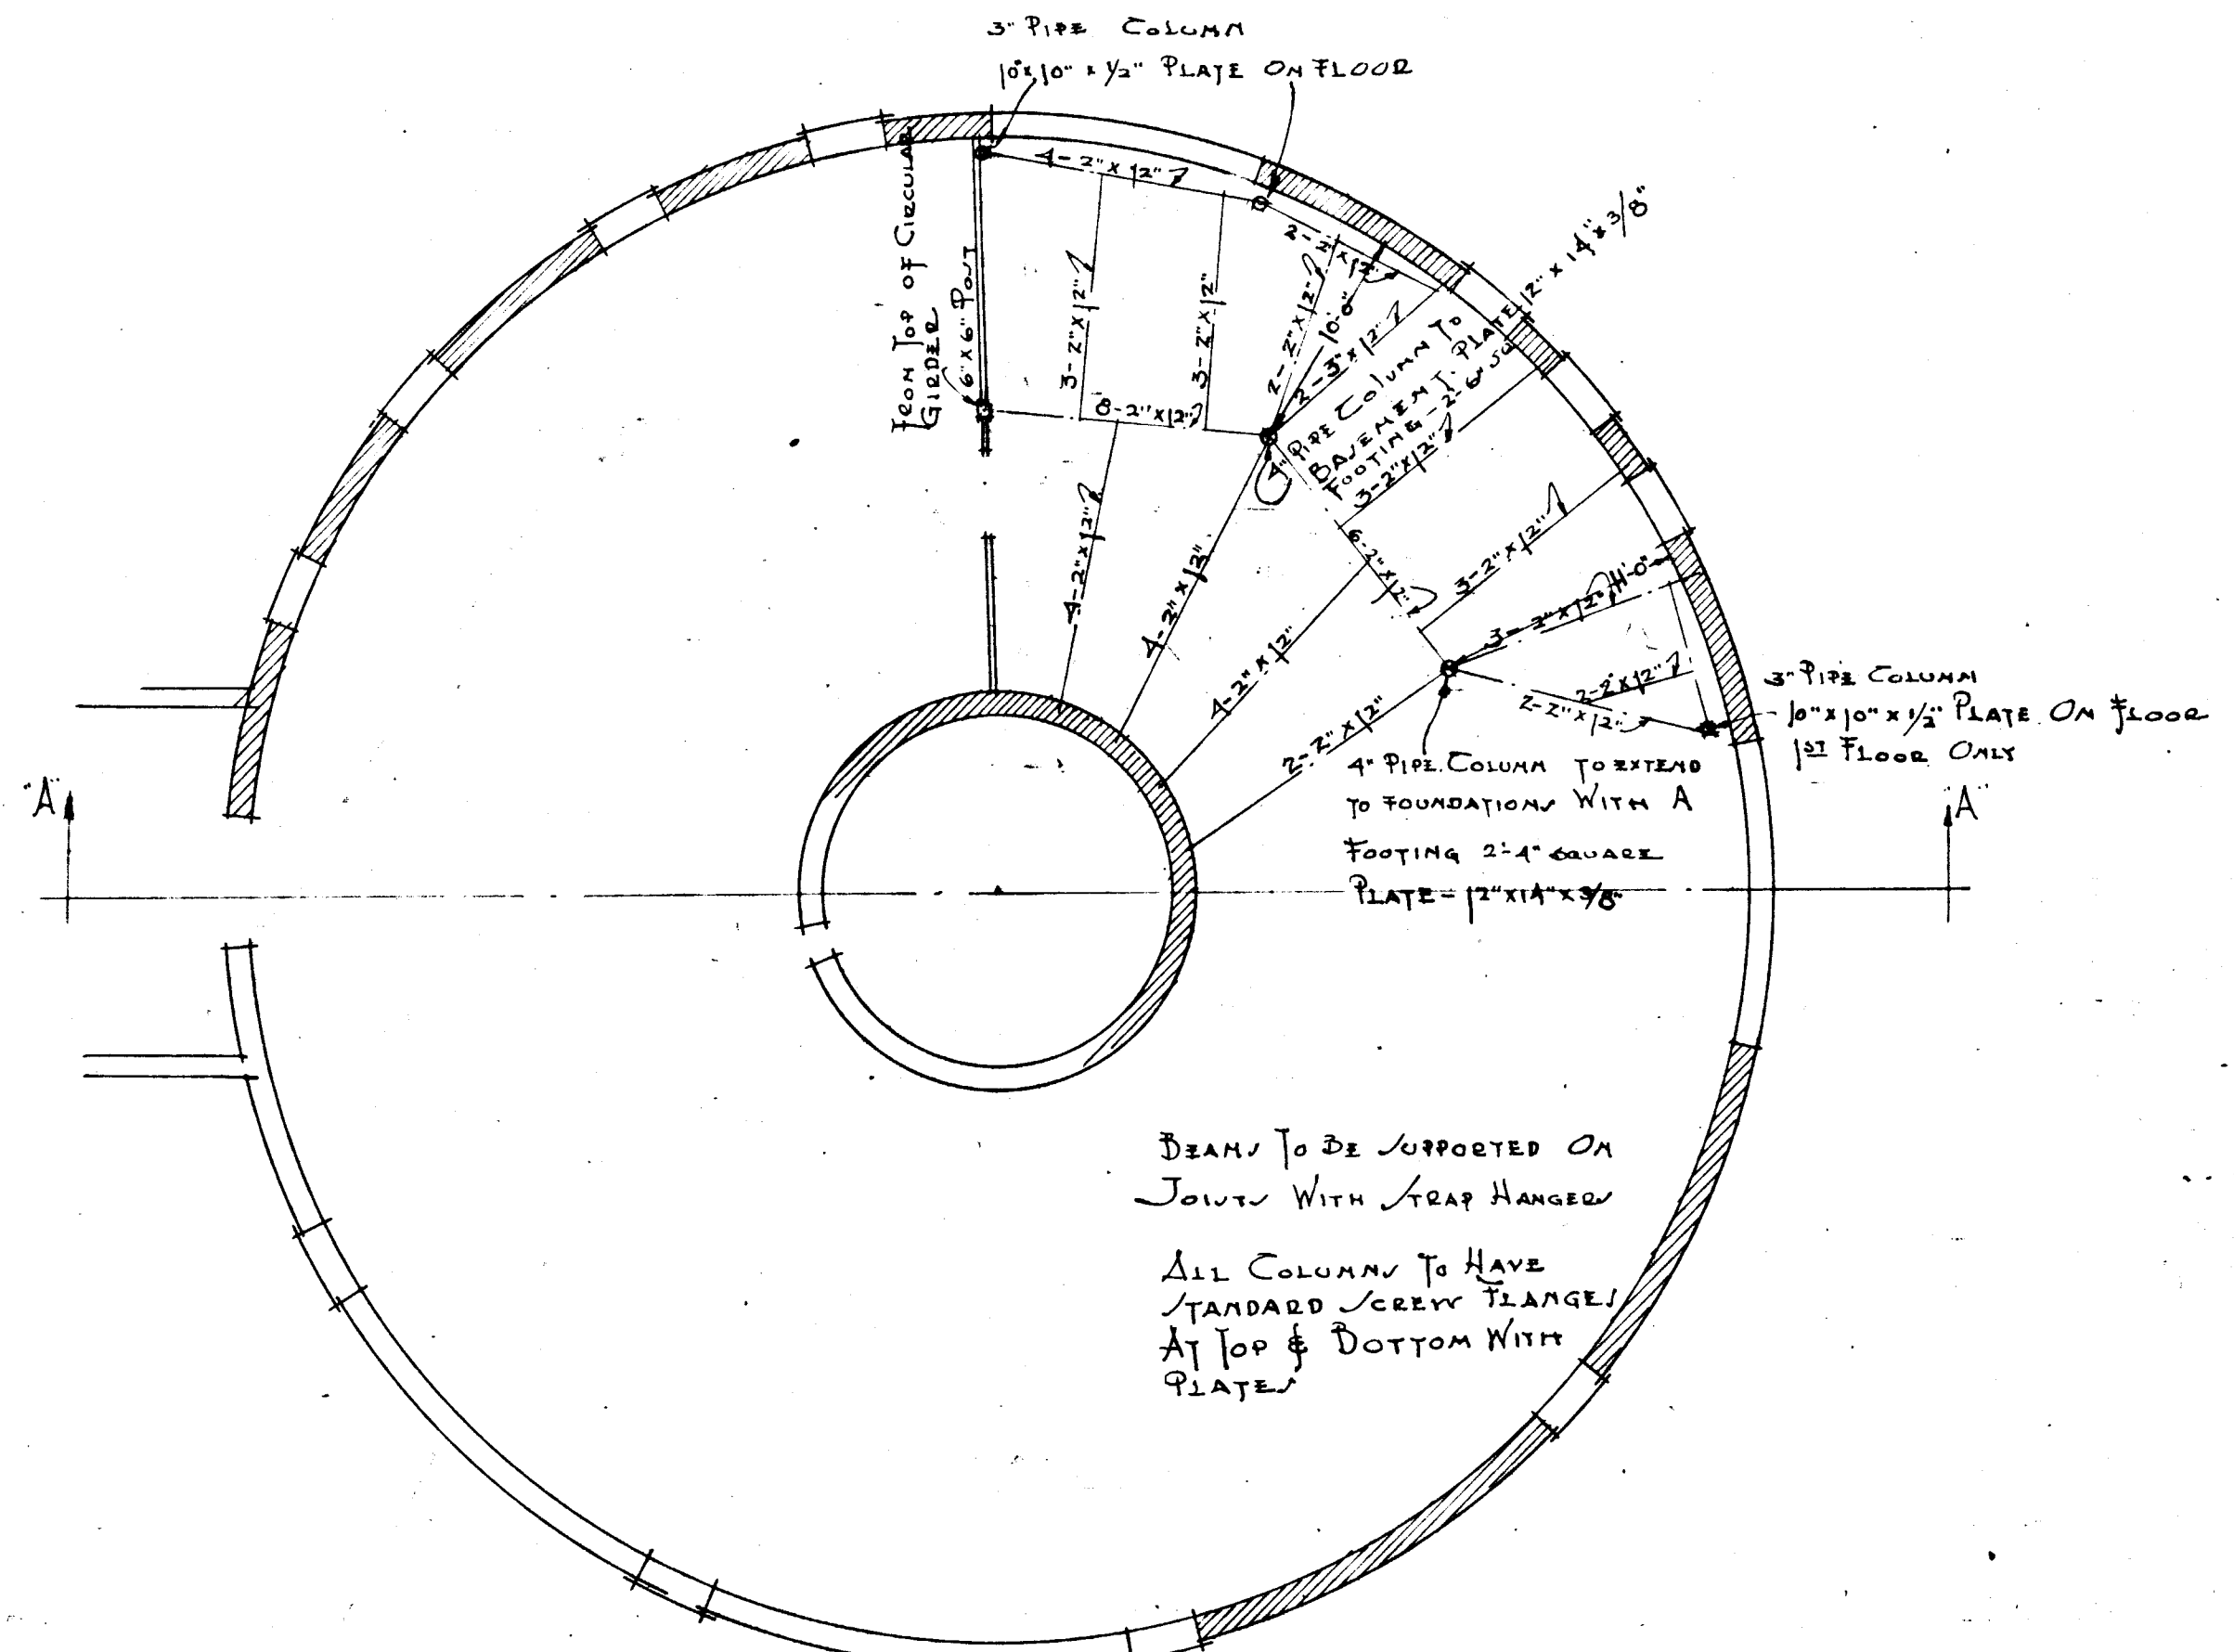

FIRST FLOOR PLAN  
Scale 1/8" = 1'-0"

EXPERIMENTAL DAIRY BARN SOUTH FARM

UNIVERSITY OF ILLINOIS  
 JAMES M. WHITE  
 Supervising Architect  
 Made by *Conrad* Pk. No.  
 Checked by *E.K.M.* Drawing No. **(14)**  
 Approved *R. Russell* Date