


SECTION A-A
Scale 1/8" = 1'-0"

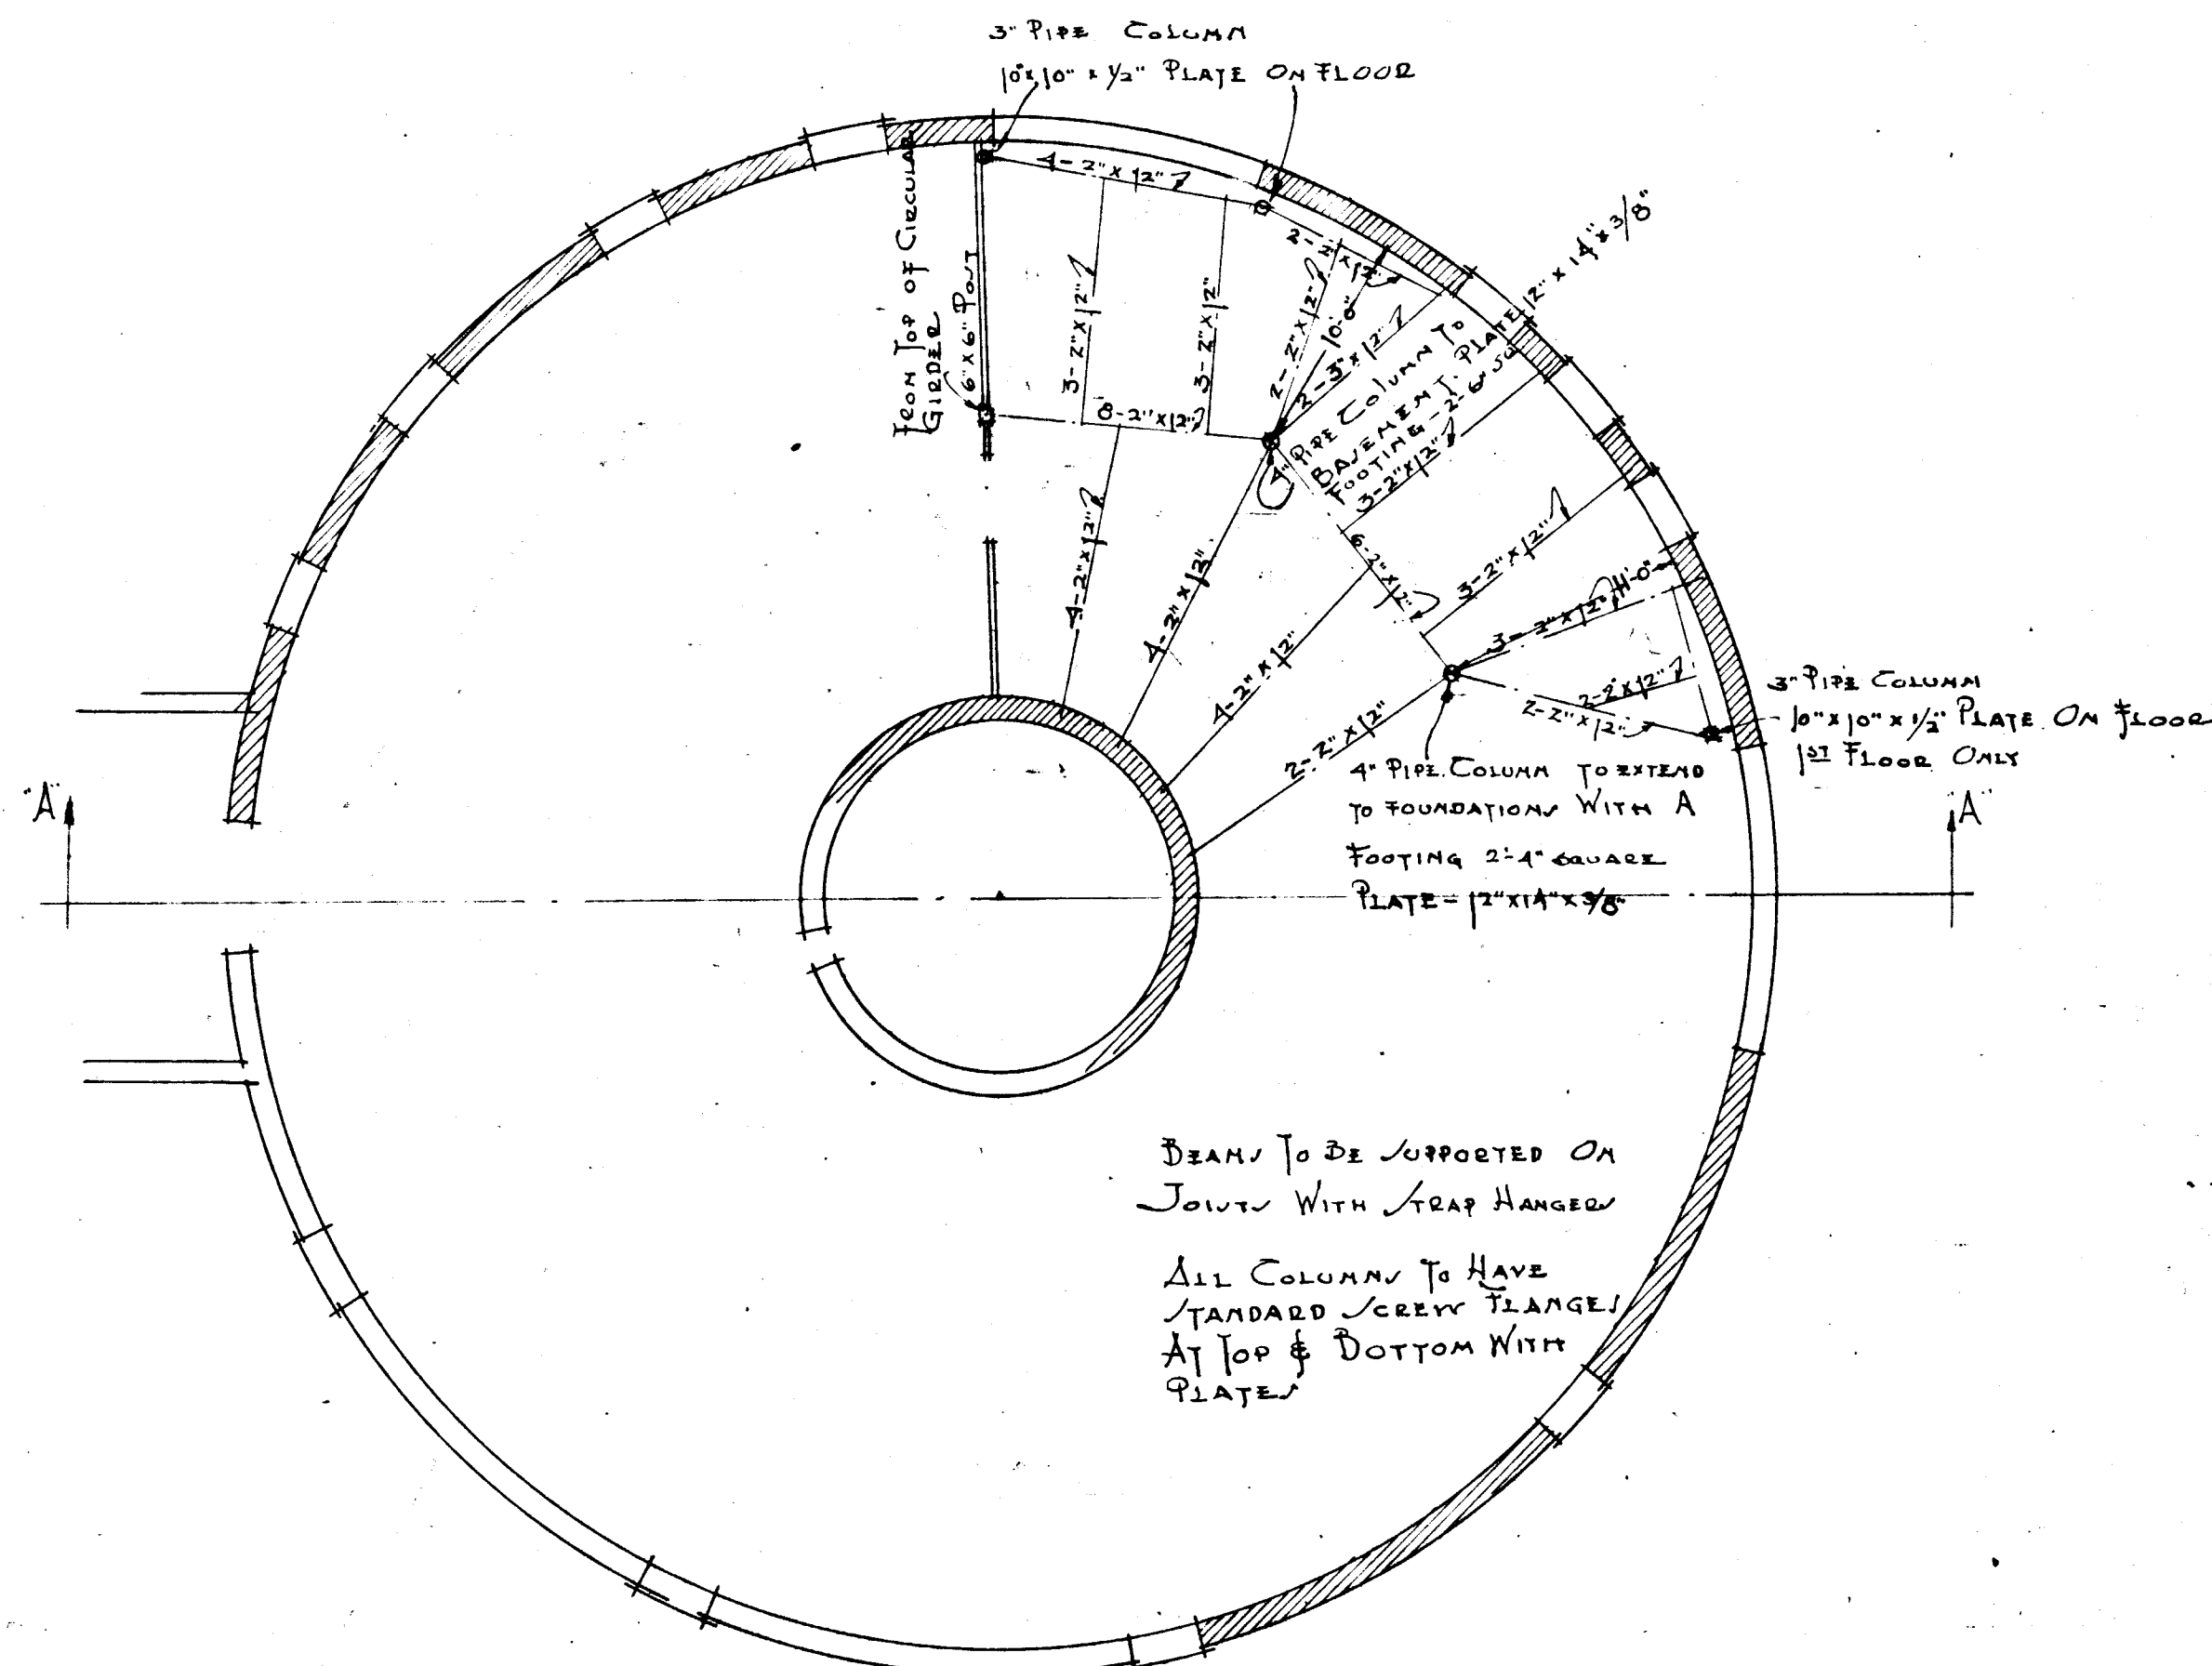

FIRST FLOOR PLAN
Scale 1/8" = 1'-0"

EXPERIMENTAL · DAIRY · BARN · SOUTH · FARM ·

UNIVERSITY OF ILLINOIS
JAMES M. WHITE
SUPERVISING ARCHITECT
Made by *Conrad* P. No. *14*
Checked by *E.K.M.* Drawing No.
Approved *R. Russell* Date