
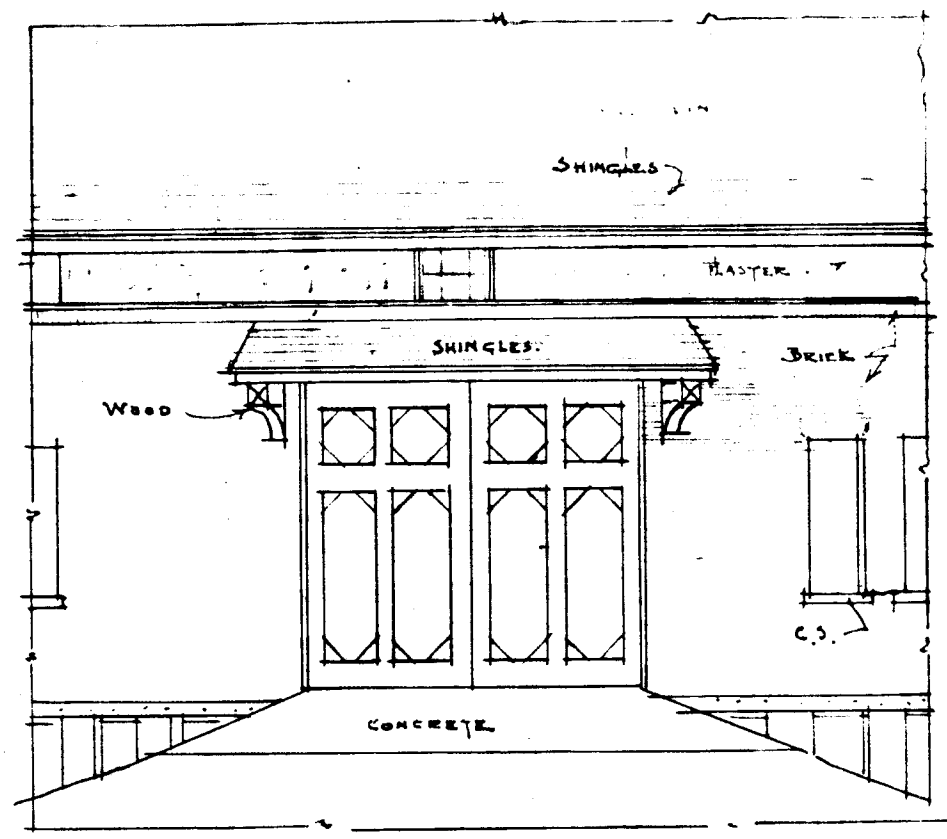


THIRD FLOOR & ROOF FRAMING PLAN.

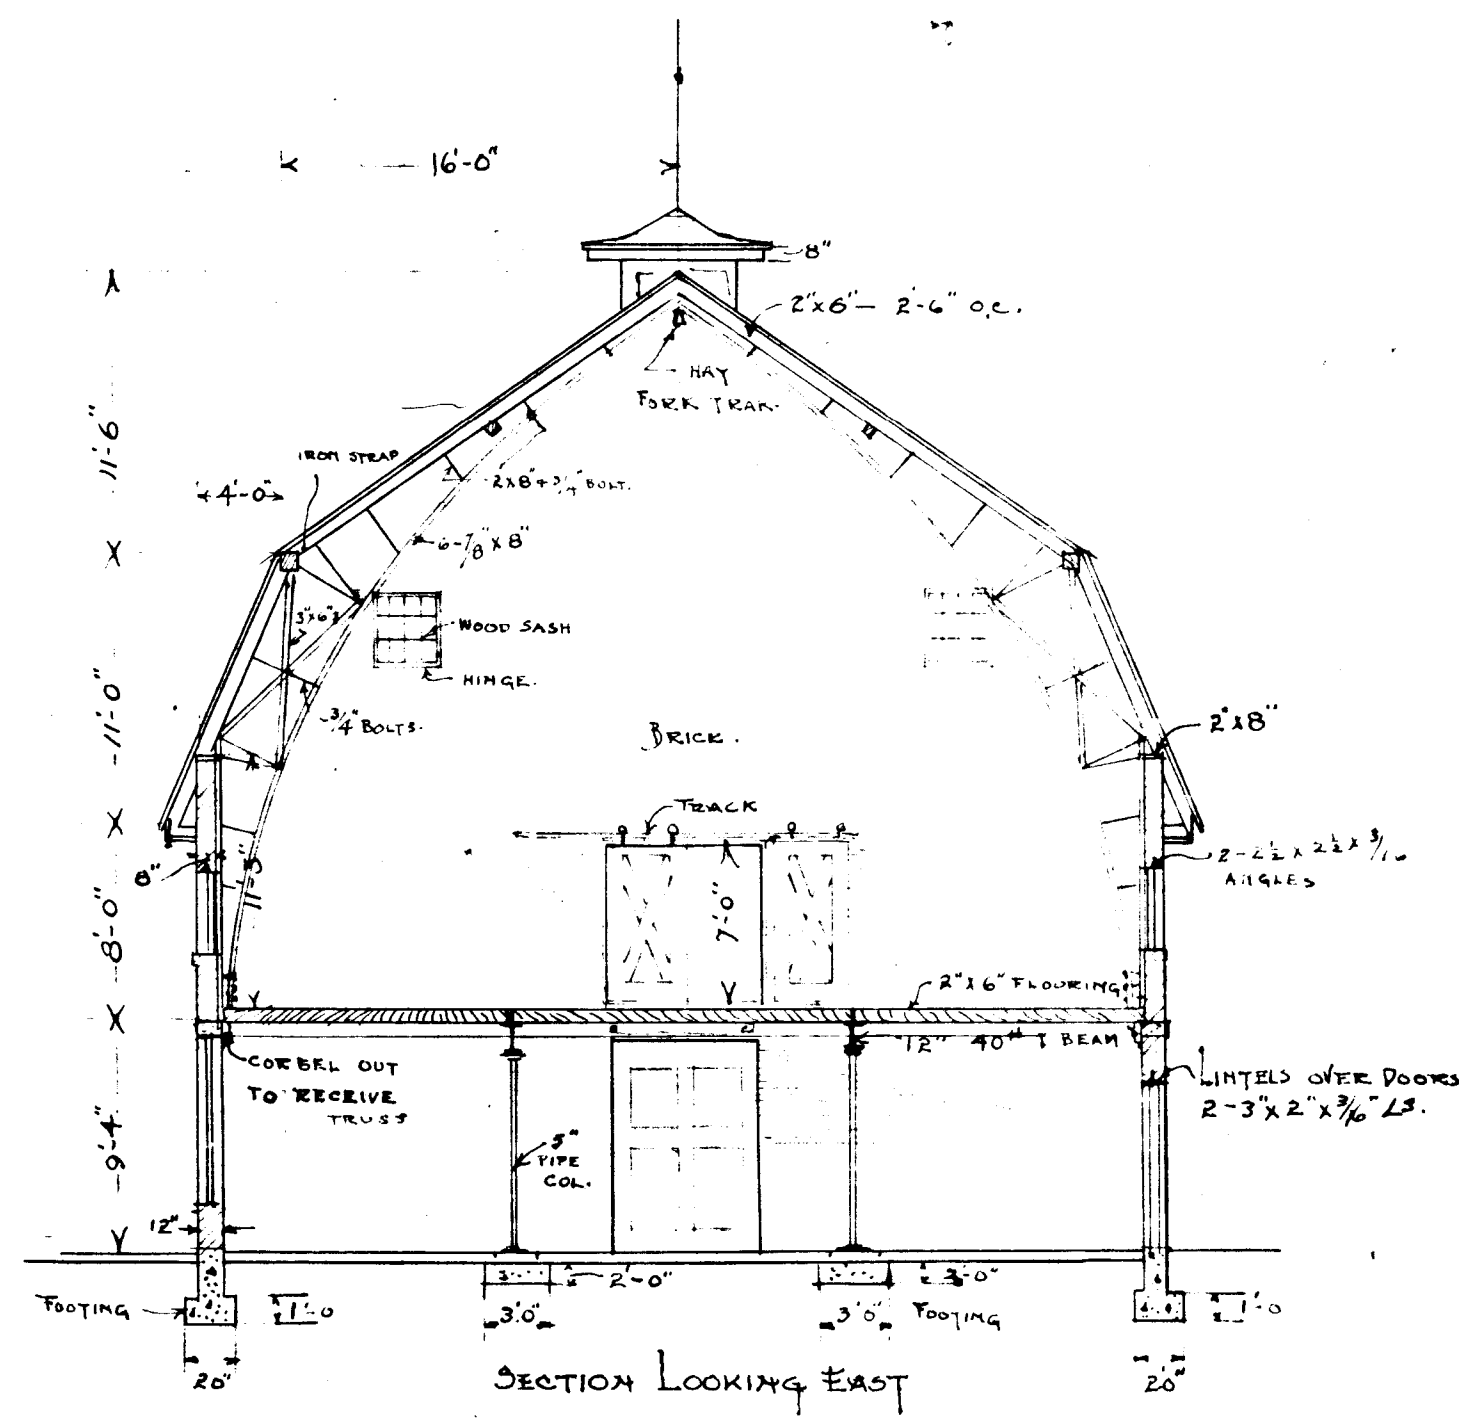

ELEVATION OF LARGE DOORS  
1/8" Scale

EXPERIMENTAL DAIRY BARN - SOUTH FARM.