


SOUTH-WEST ELEVATION

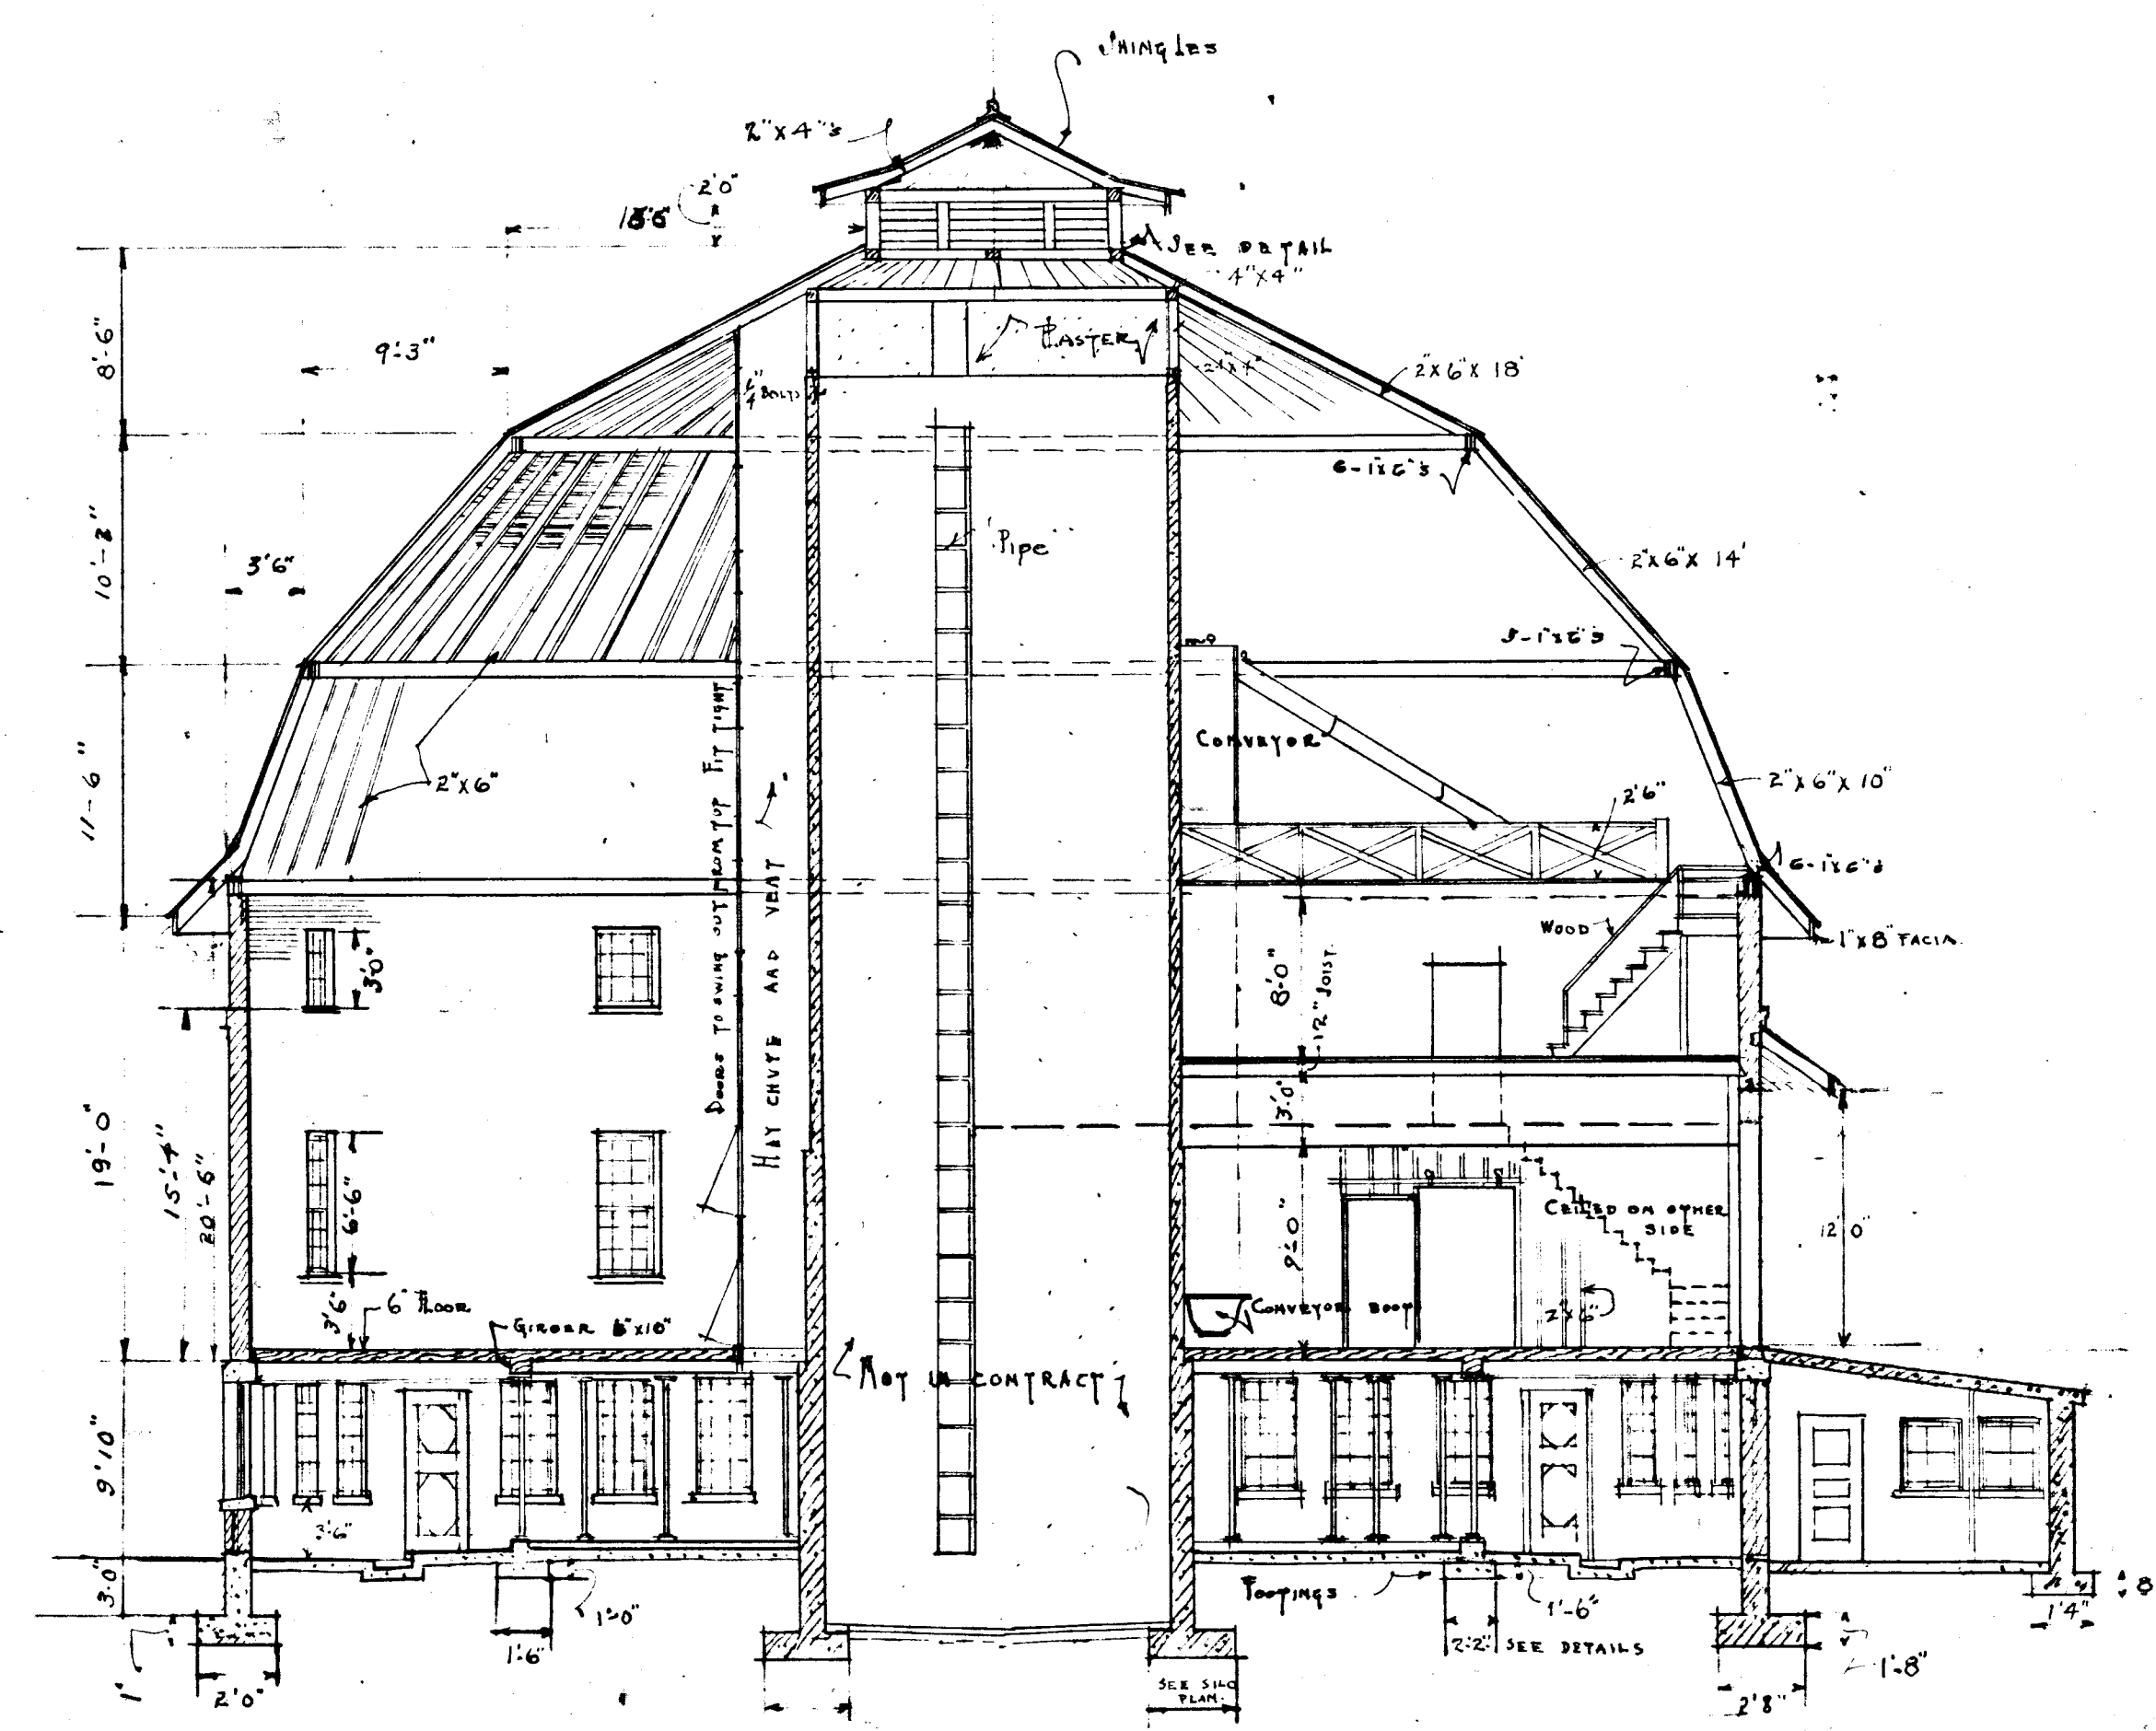

CROSS SECTION LOOKING S-W

EXPERIMENTAL DAIRY BARN SOUTH FARM