



SLOPE OF FLOORS IN ROUND BARN

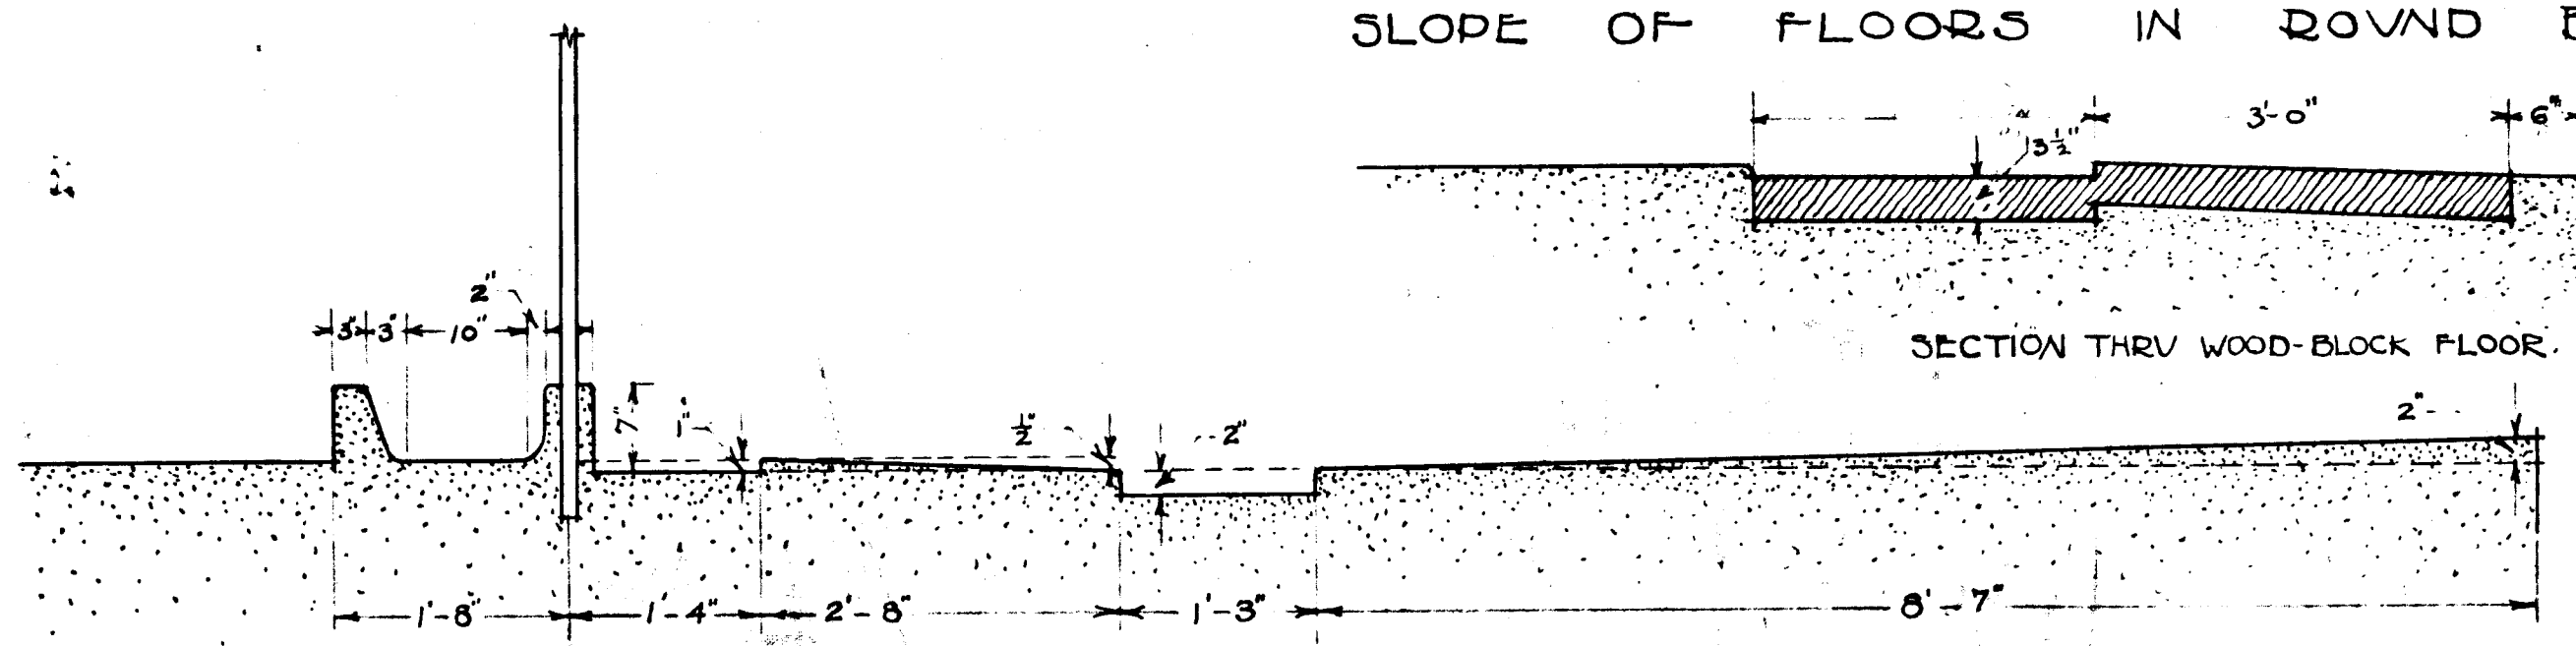

DETAILS OF
SLOPE OF FLOOR
EXPERIMENTAL DAIRY BARN
UNIVERSITY OF ILL.
SCALE - $\frac{3}{4}$ " = 1'-0"

SLOPE OF FLOORS IN CALF BARN.

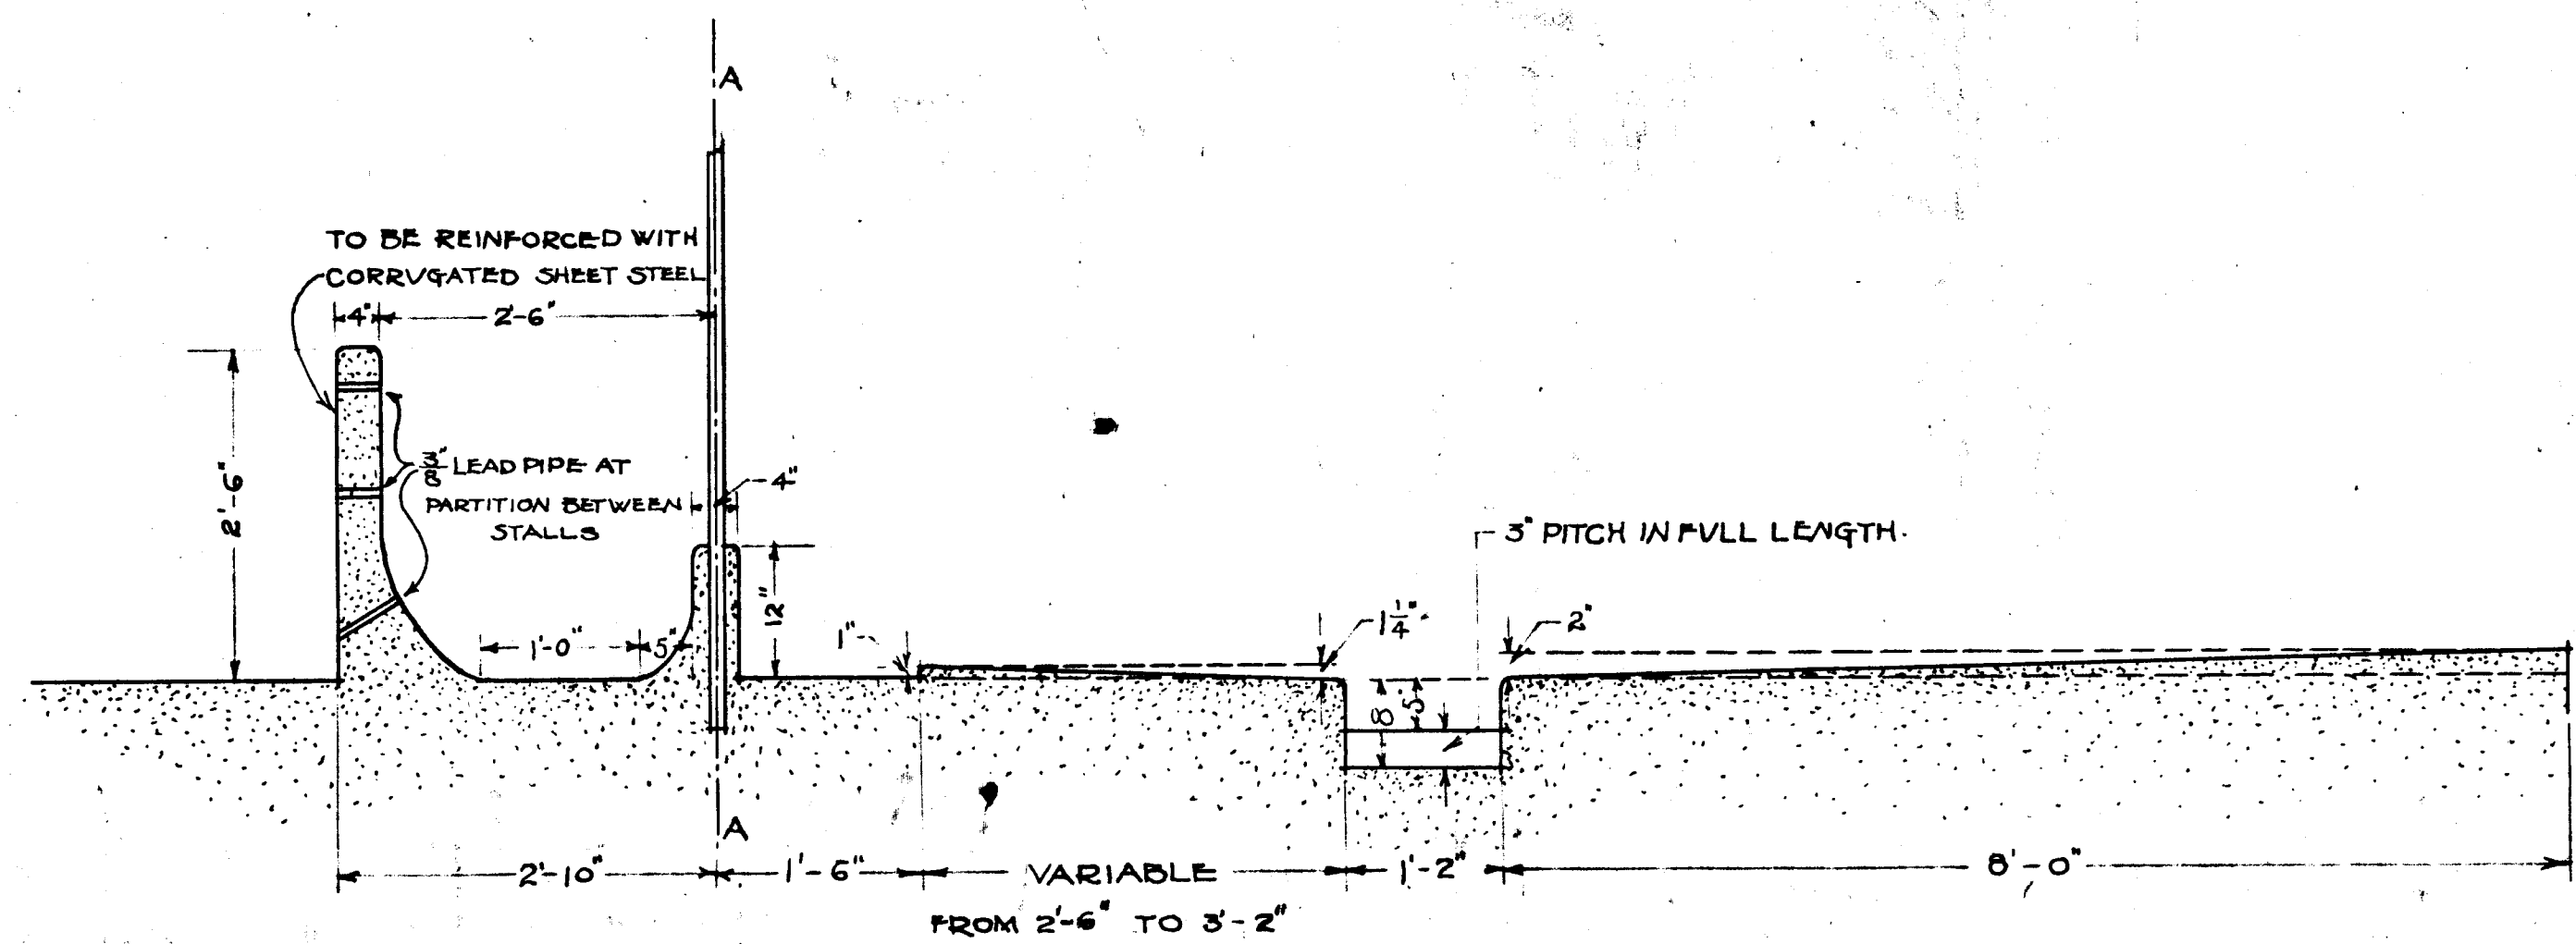

SLOPE OF FLOOR IN YOUNG STOCK BARN

