


PLAN
Scale 1/4" = 1'-0"

DETAILS
FLOOR AND MANGERS


NOTE

CONCRETE FLOORS TO BE 4" OF 15-5 MIXTURE WITH 1" TOP OF 1-2 MIXTURE. USE COARSE SAND FOR TOPPING OF FLOORS.
MANGER TO BE 12" x 4" MIXTURE OUTSIDE AND INSIDE OF WHICH MUST BE LEFT PERFECTLY SMOOTH AND TRULY AND EVEN.
CUT AWAY PORTIONS OLD FLOOR AS SHOWN.
CORK BRICE 2" x 4" x 8" ARMSTRONG CORK BRICK CO. BEAVER FALLS PA.
MAKE JOINT IN CONCRETE EVERY SECOND STALL.
PRESENT FLOOR EXTENDS FROM SILO TO COLUMNS.

WIRE LATH
AROUND EACH COLUMN TO
HOLD AND RE-
INFORCE CONCRETE

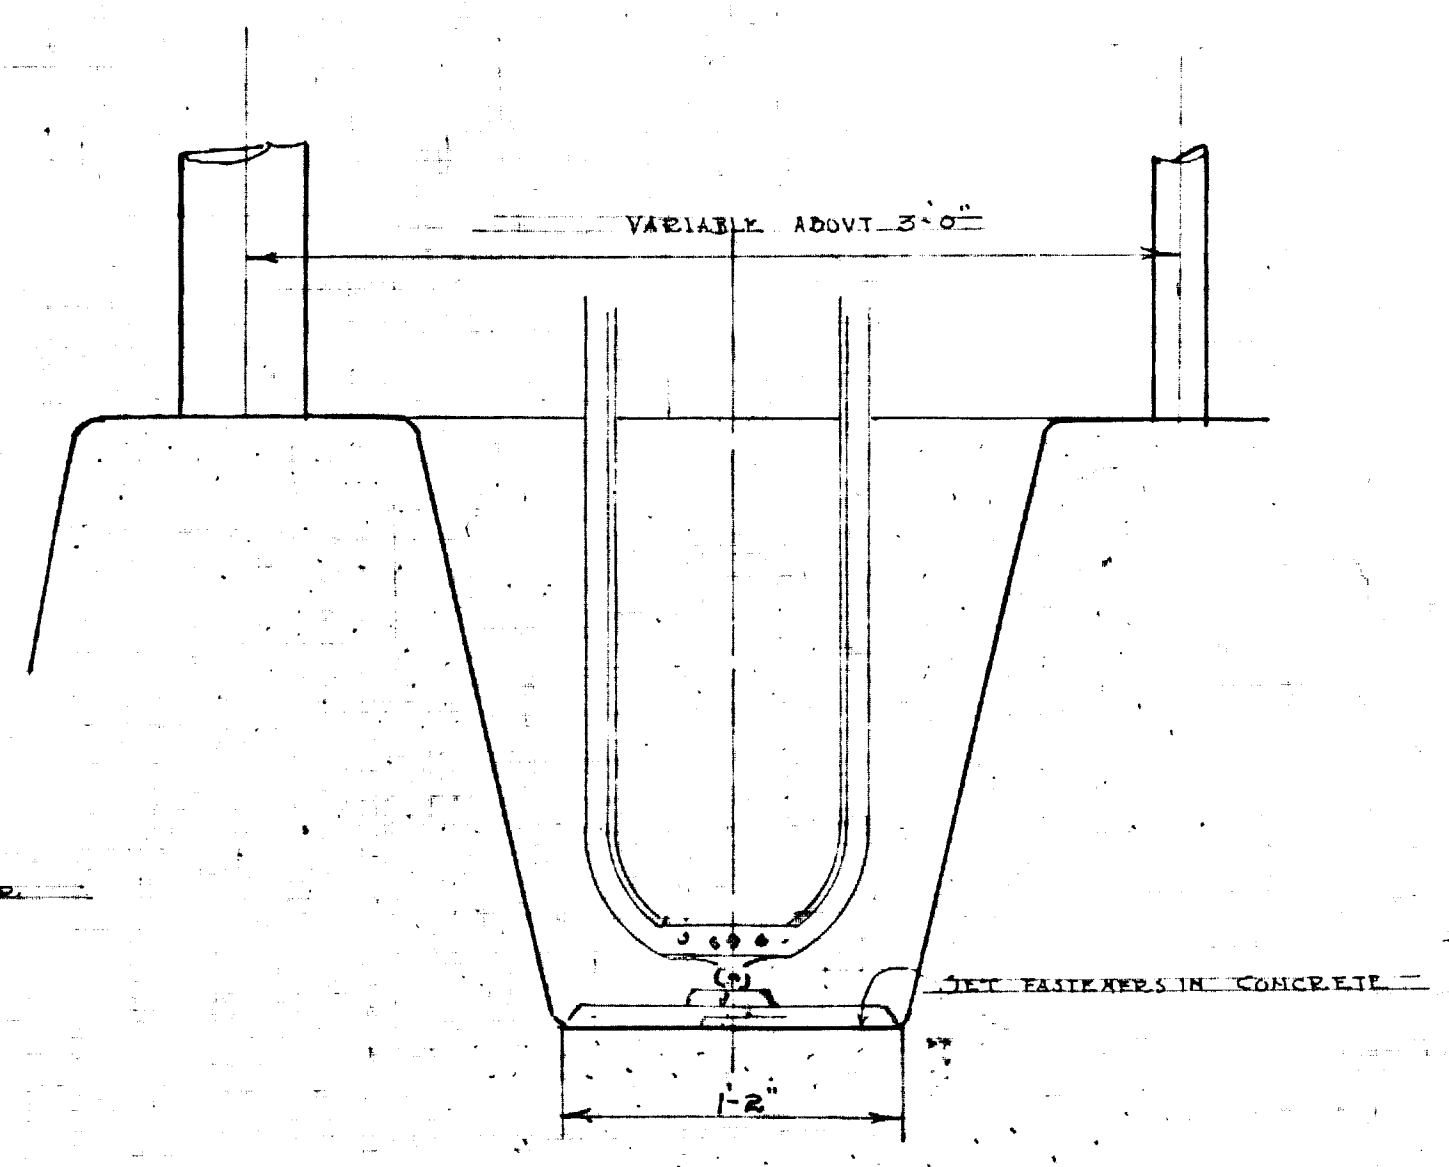

ELEVATION
Scale 1/2" = 1'-0"

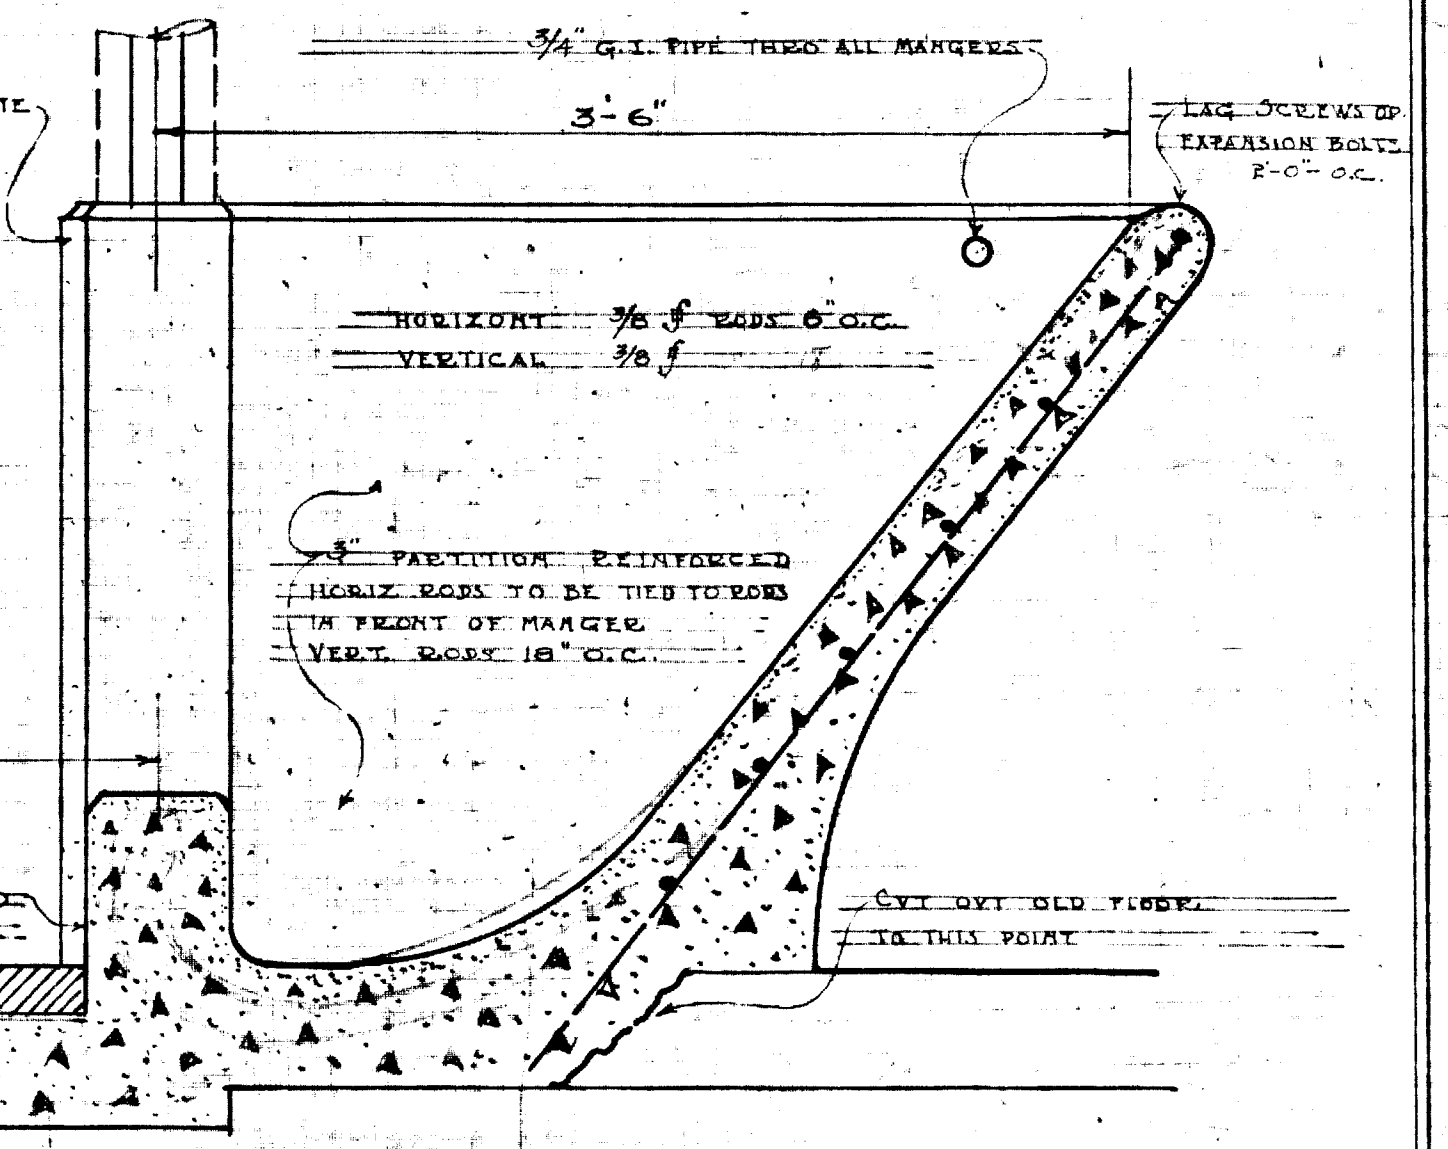

SECTION
Scale 1/2" = 1'-0"

EXPERIMENTAL DAIRY BARN SOUTH FARM