



SECTION THRO HEAD

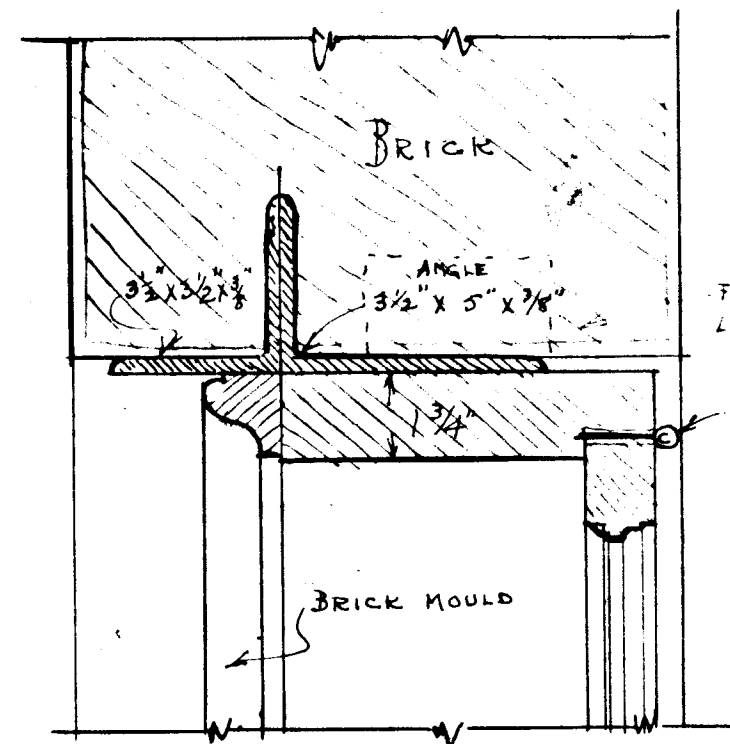


SECTION THRO HEAD


FOR DETAILS IN
L.I. BARN SEE SCALE
DRAWINGS.

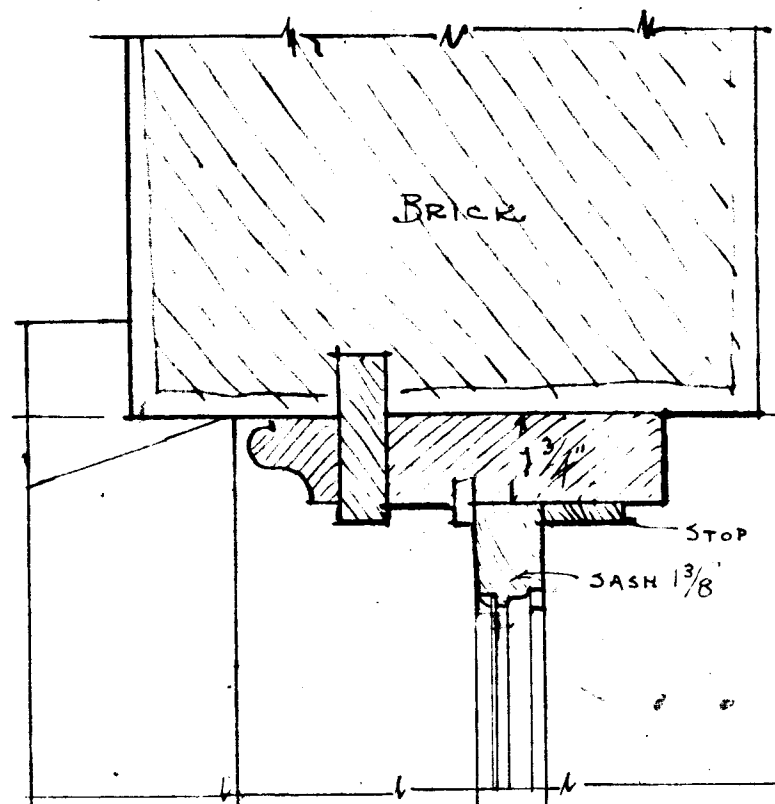


SECTION THRO JAMB

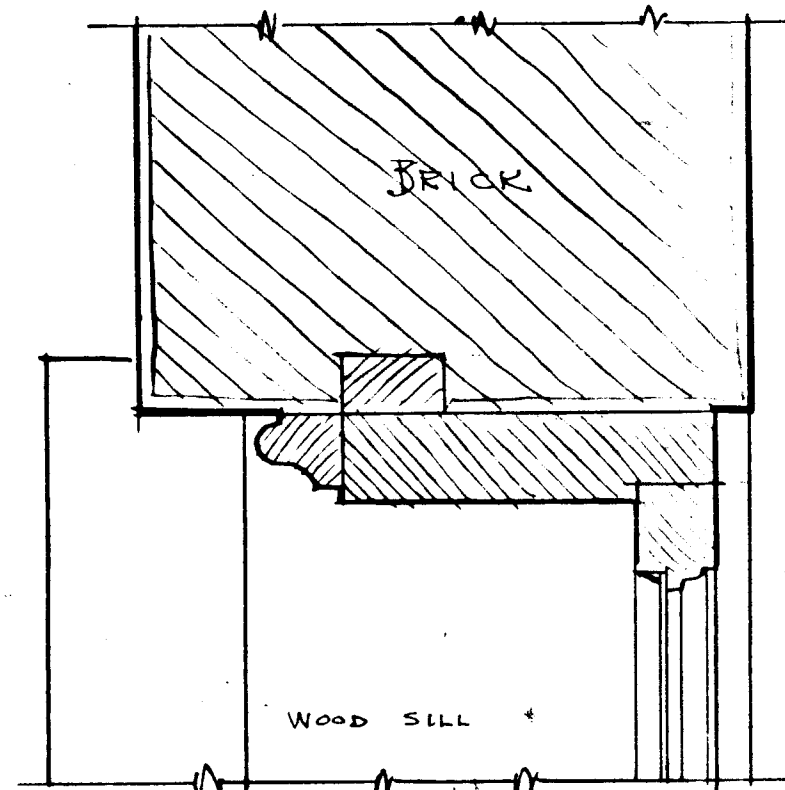

SECTION THRO JAMB

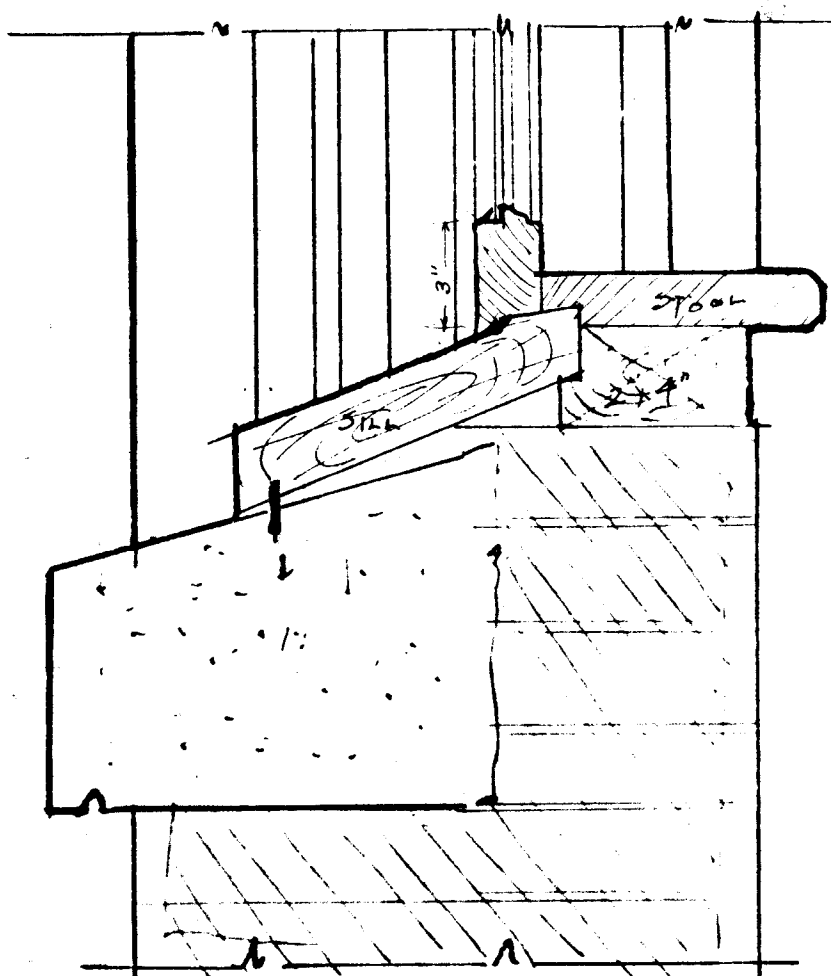


SECTION THRO SILL
DOUBLE HUNG WINDOWS IN O BARN.

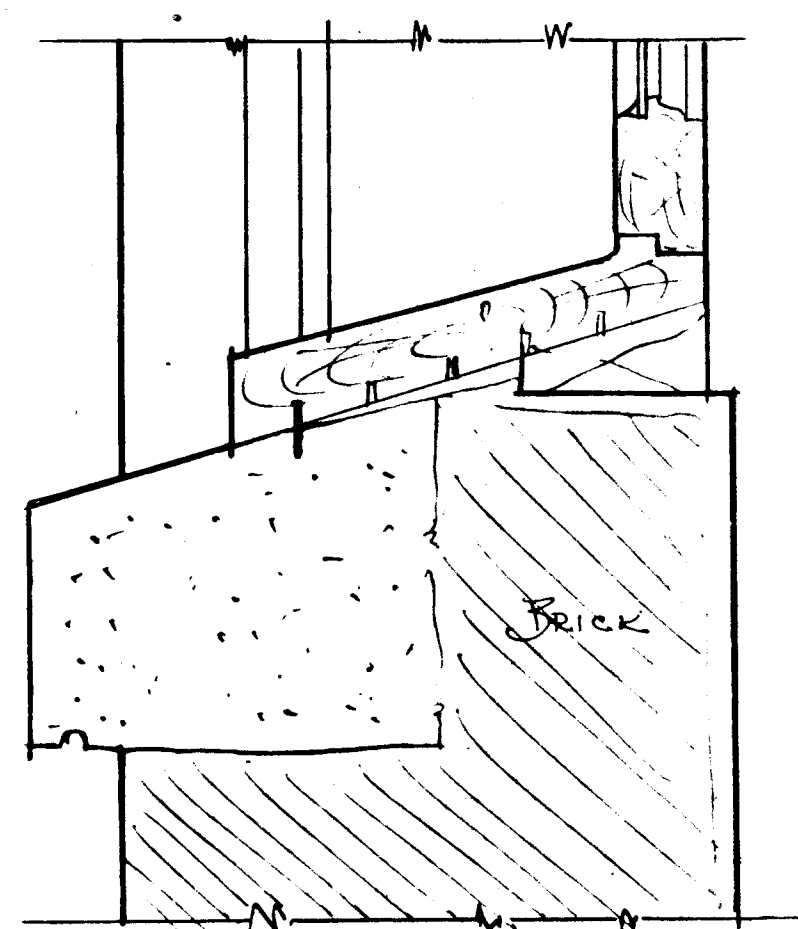


SECTION THRO. SILL
3d STORY O BARN & 2ND STORY O BARN.

scale 3" to the ft.

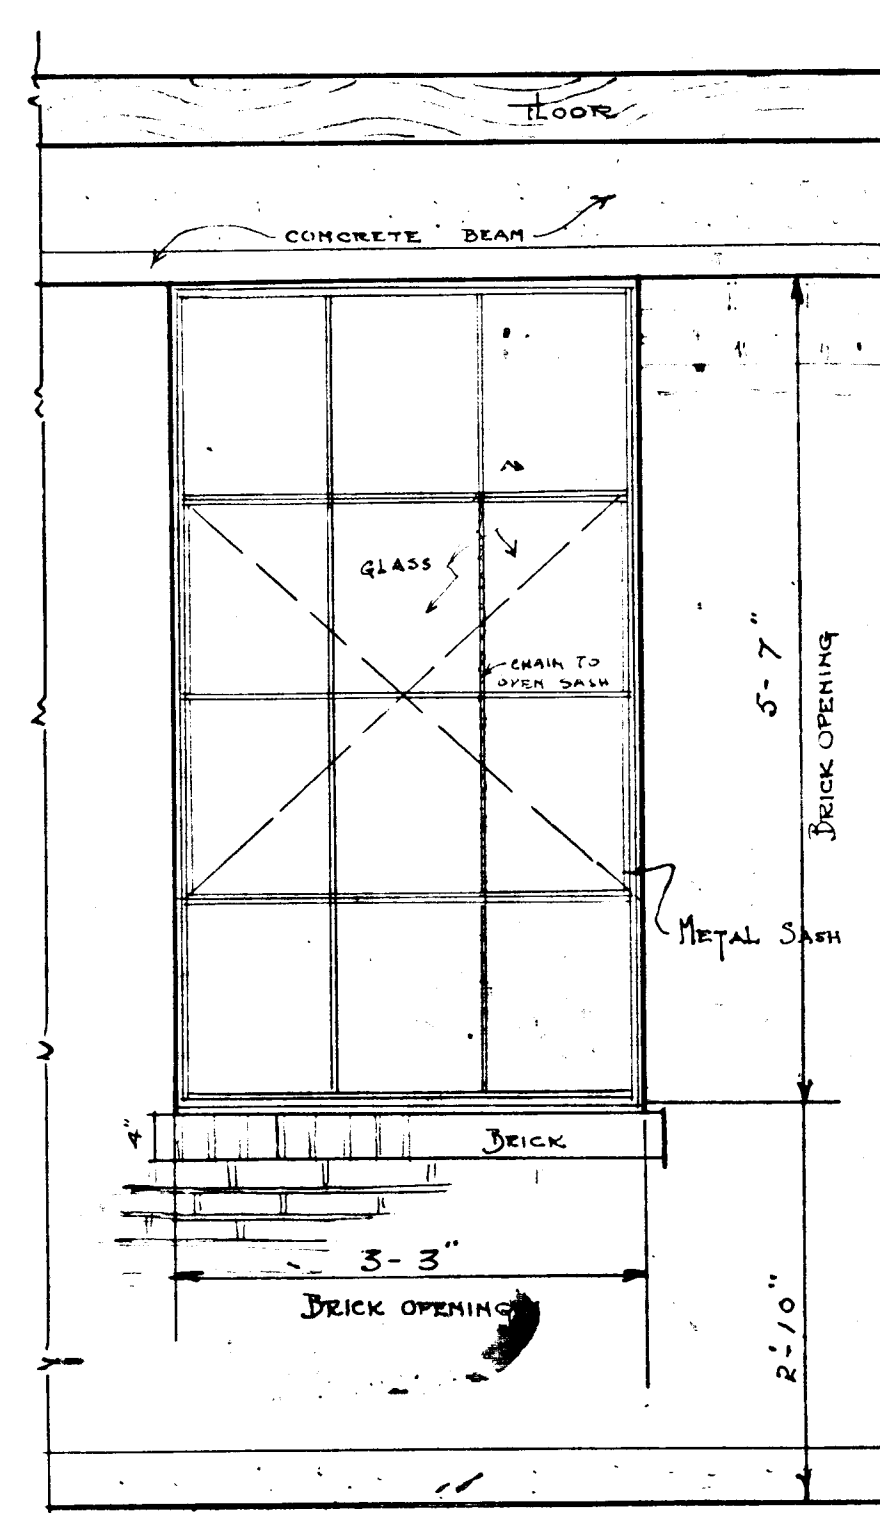

INSIDE VIEW
ELEVATION OF WINDOWS
IN ROUND BARN BASEMENT
3/4 scale

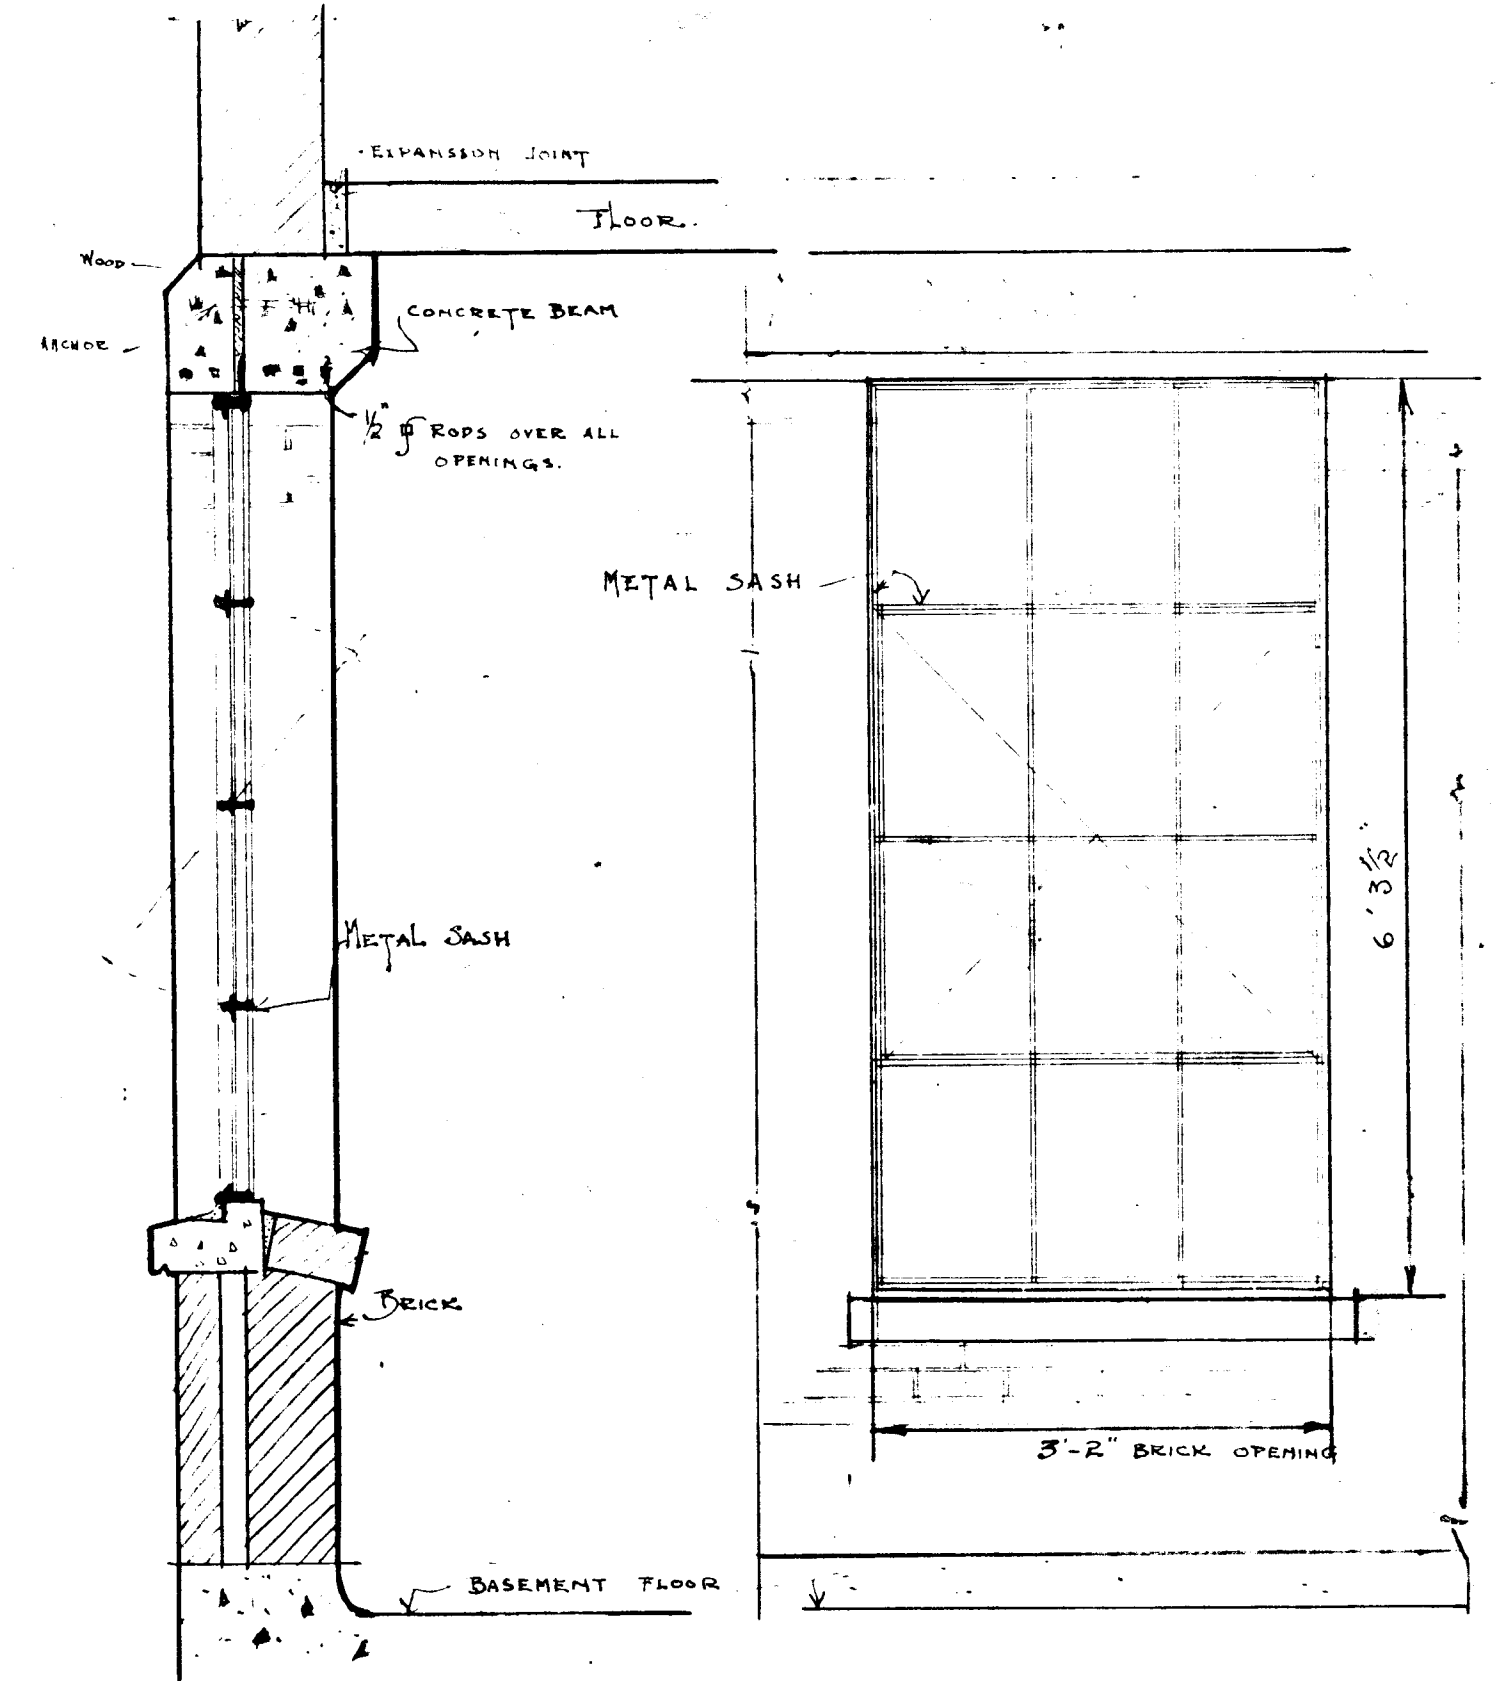

SECTION
DETAILS OF WINDOWS WITH
METAL SASH
3/4 scale

INSIDE
ELEVATION OF WINDOWS
IN RECTANGULAR BARN
3/4 scale.

Kell