




SECTION THRO HEAD

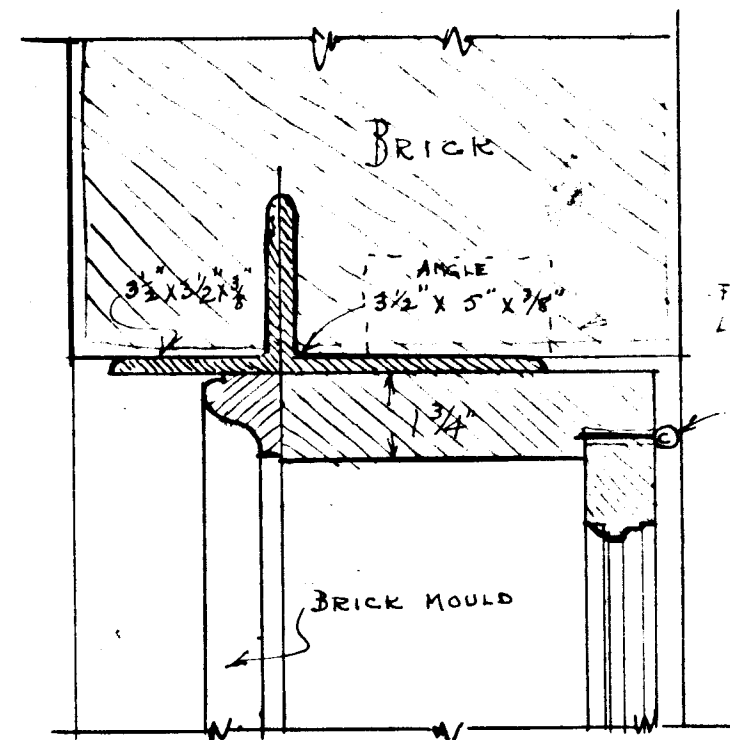


SECTION THRO HEAD

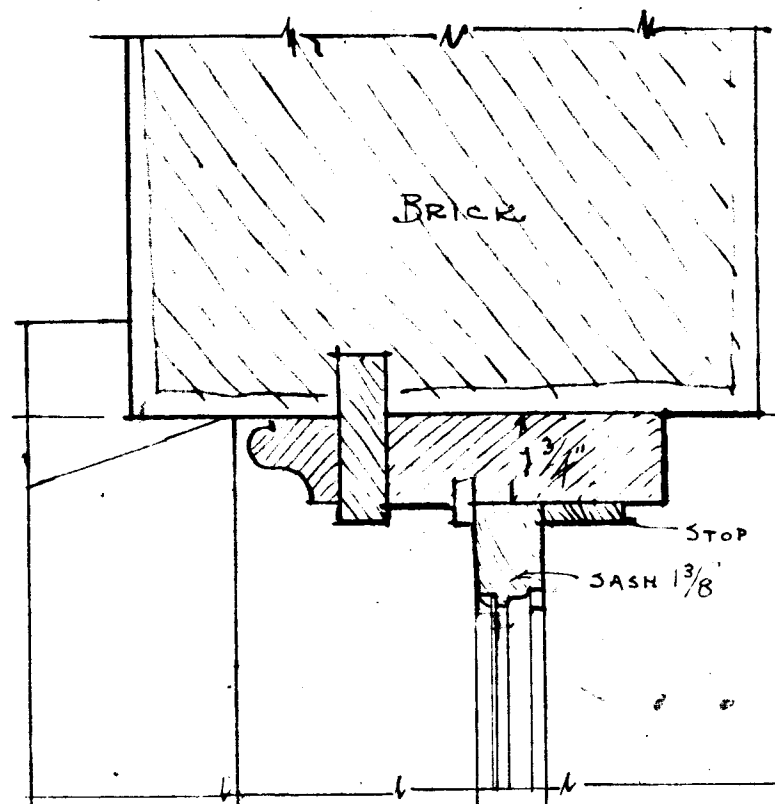

SECTION THRO JAMB

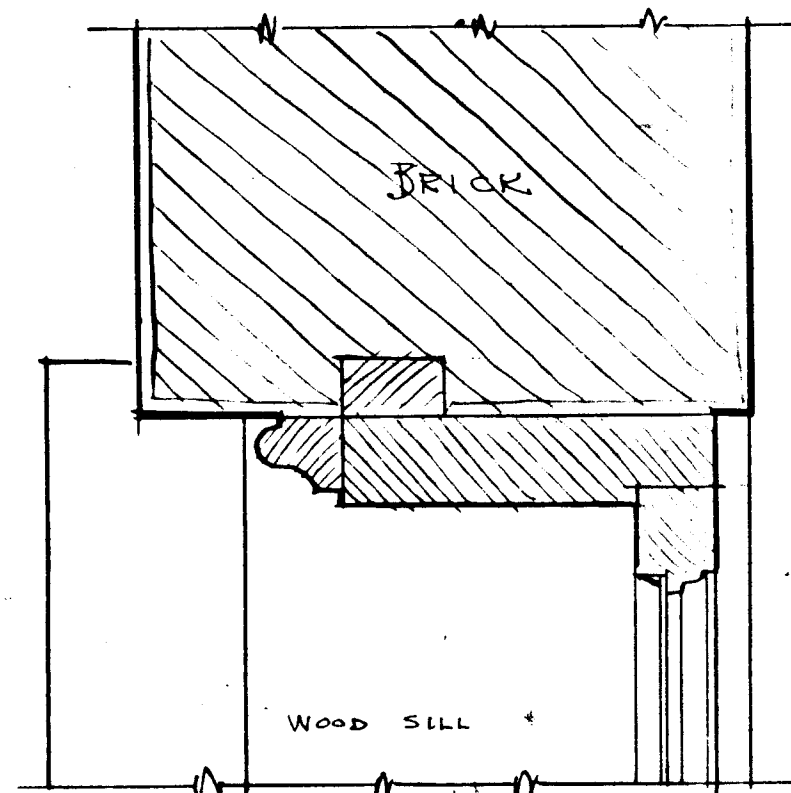


SECTION THRO JAMB

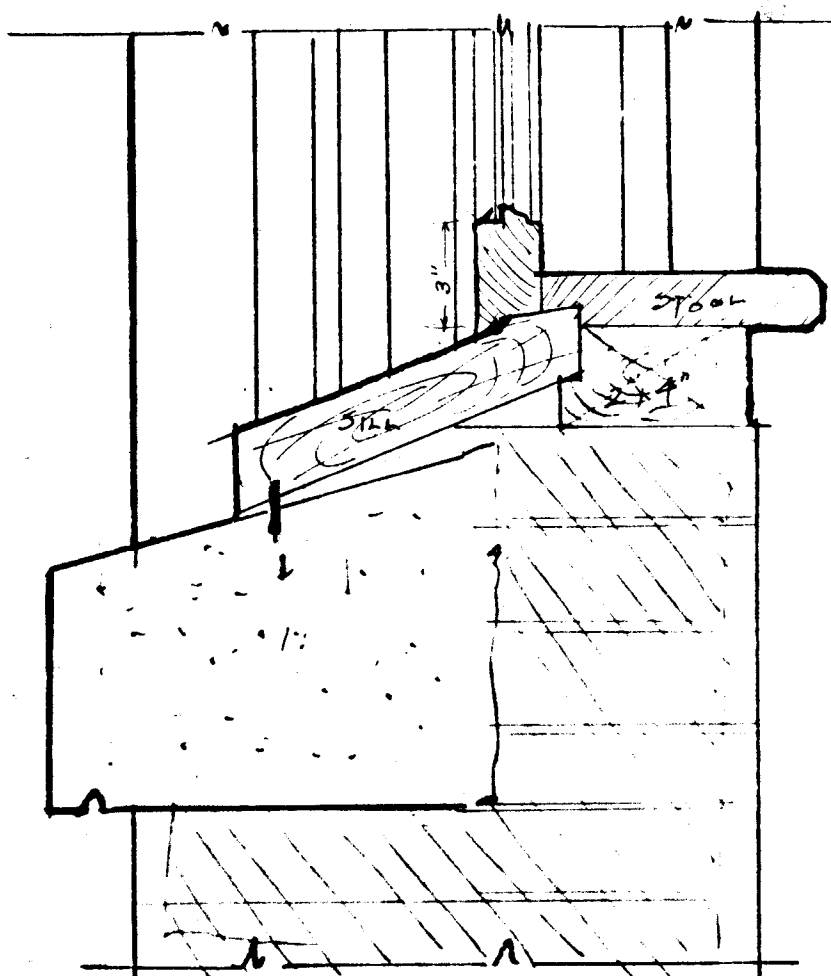

SECTION THRO SILL


DOUBLE HUNG WINDOWS IN O BARN.

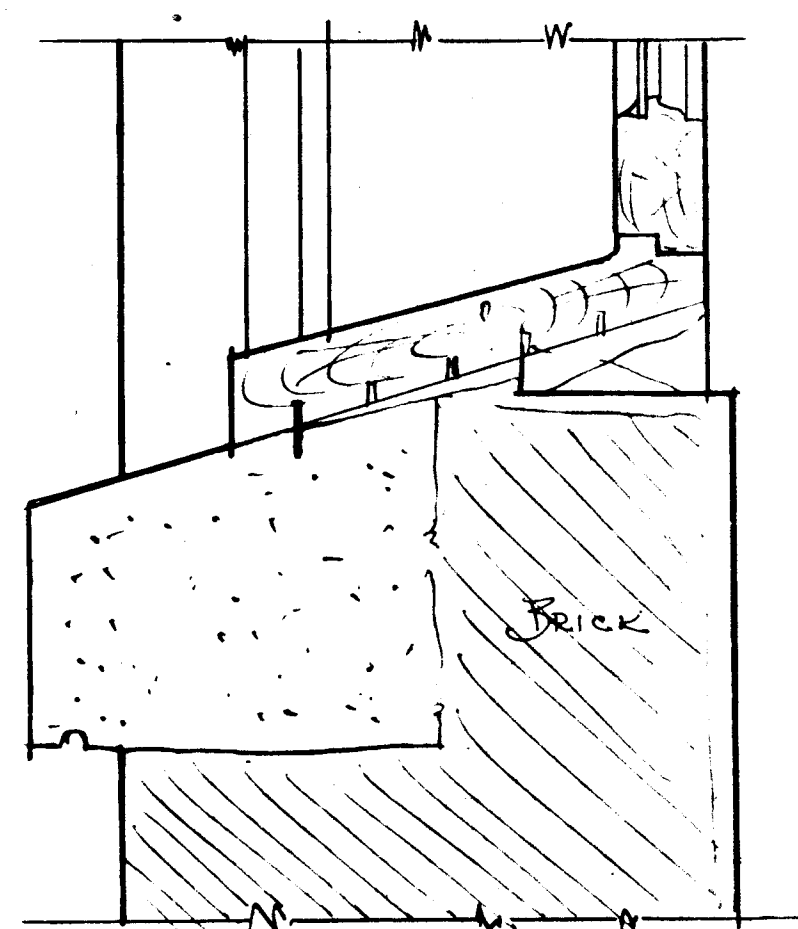


SECTION THRO. SILL

3d STORY O BARN & 2ND STORY 17 BARN.

scale 3" to the ft.

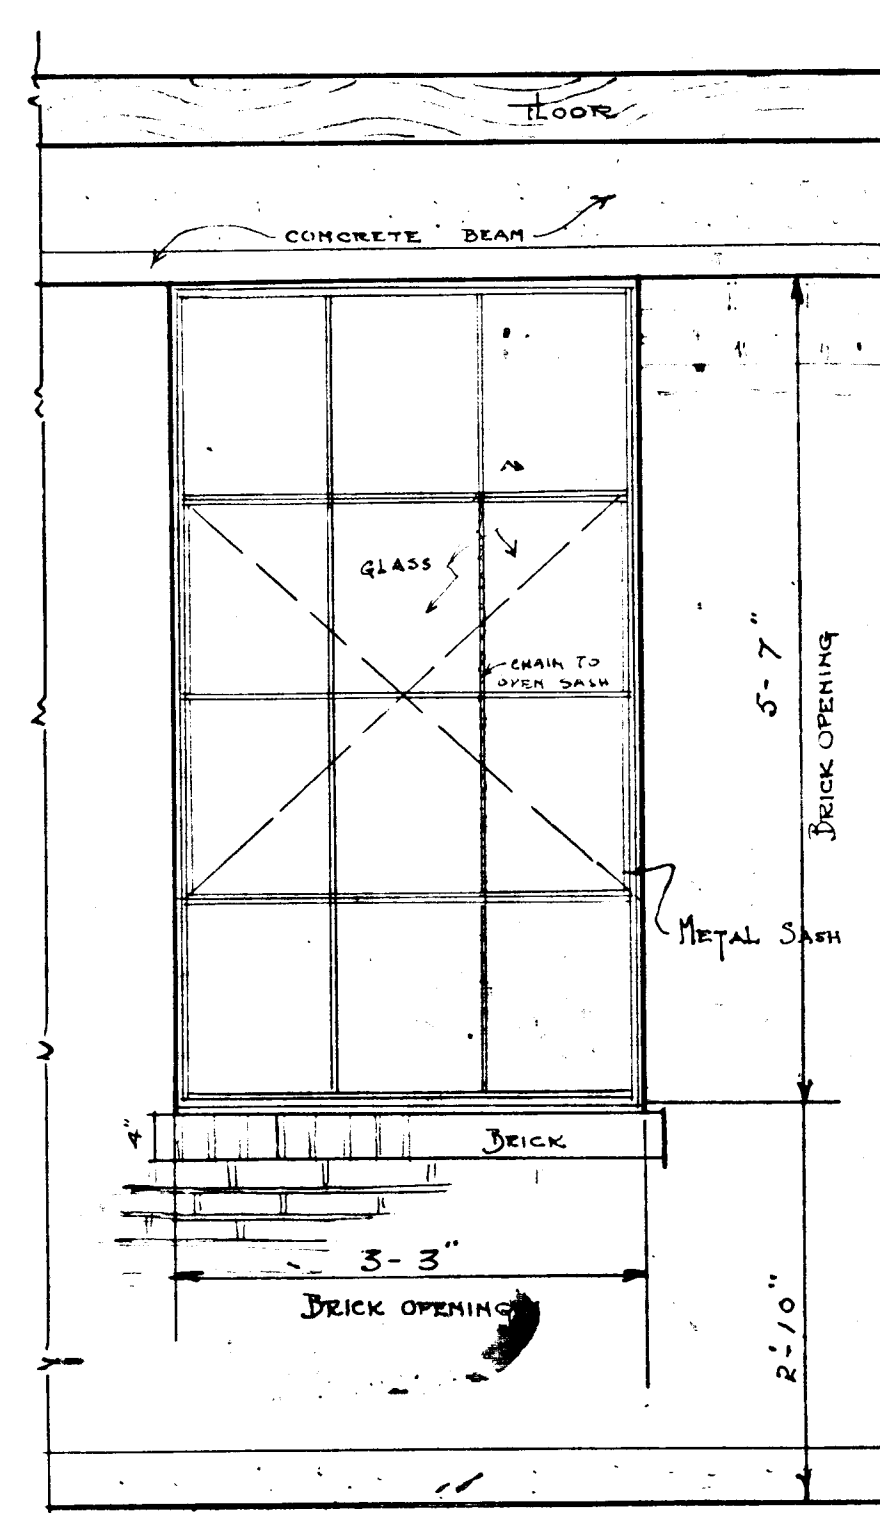

INSIDE VIEW
ELEVATION OF WINDOWS
IN ROUND BARN BASEMENT
3/4 scale

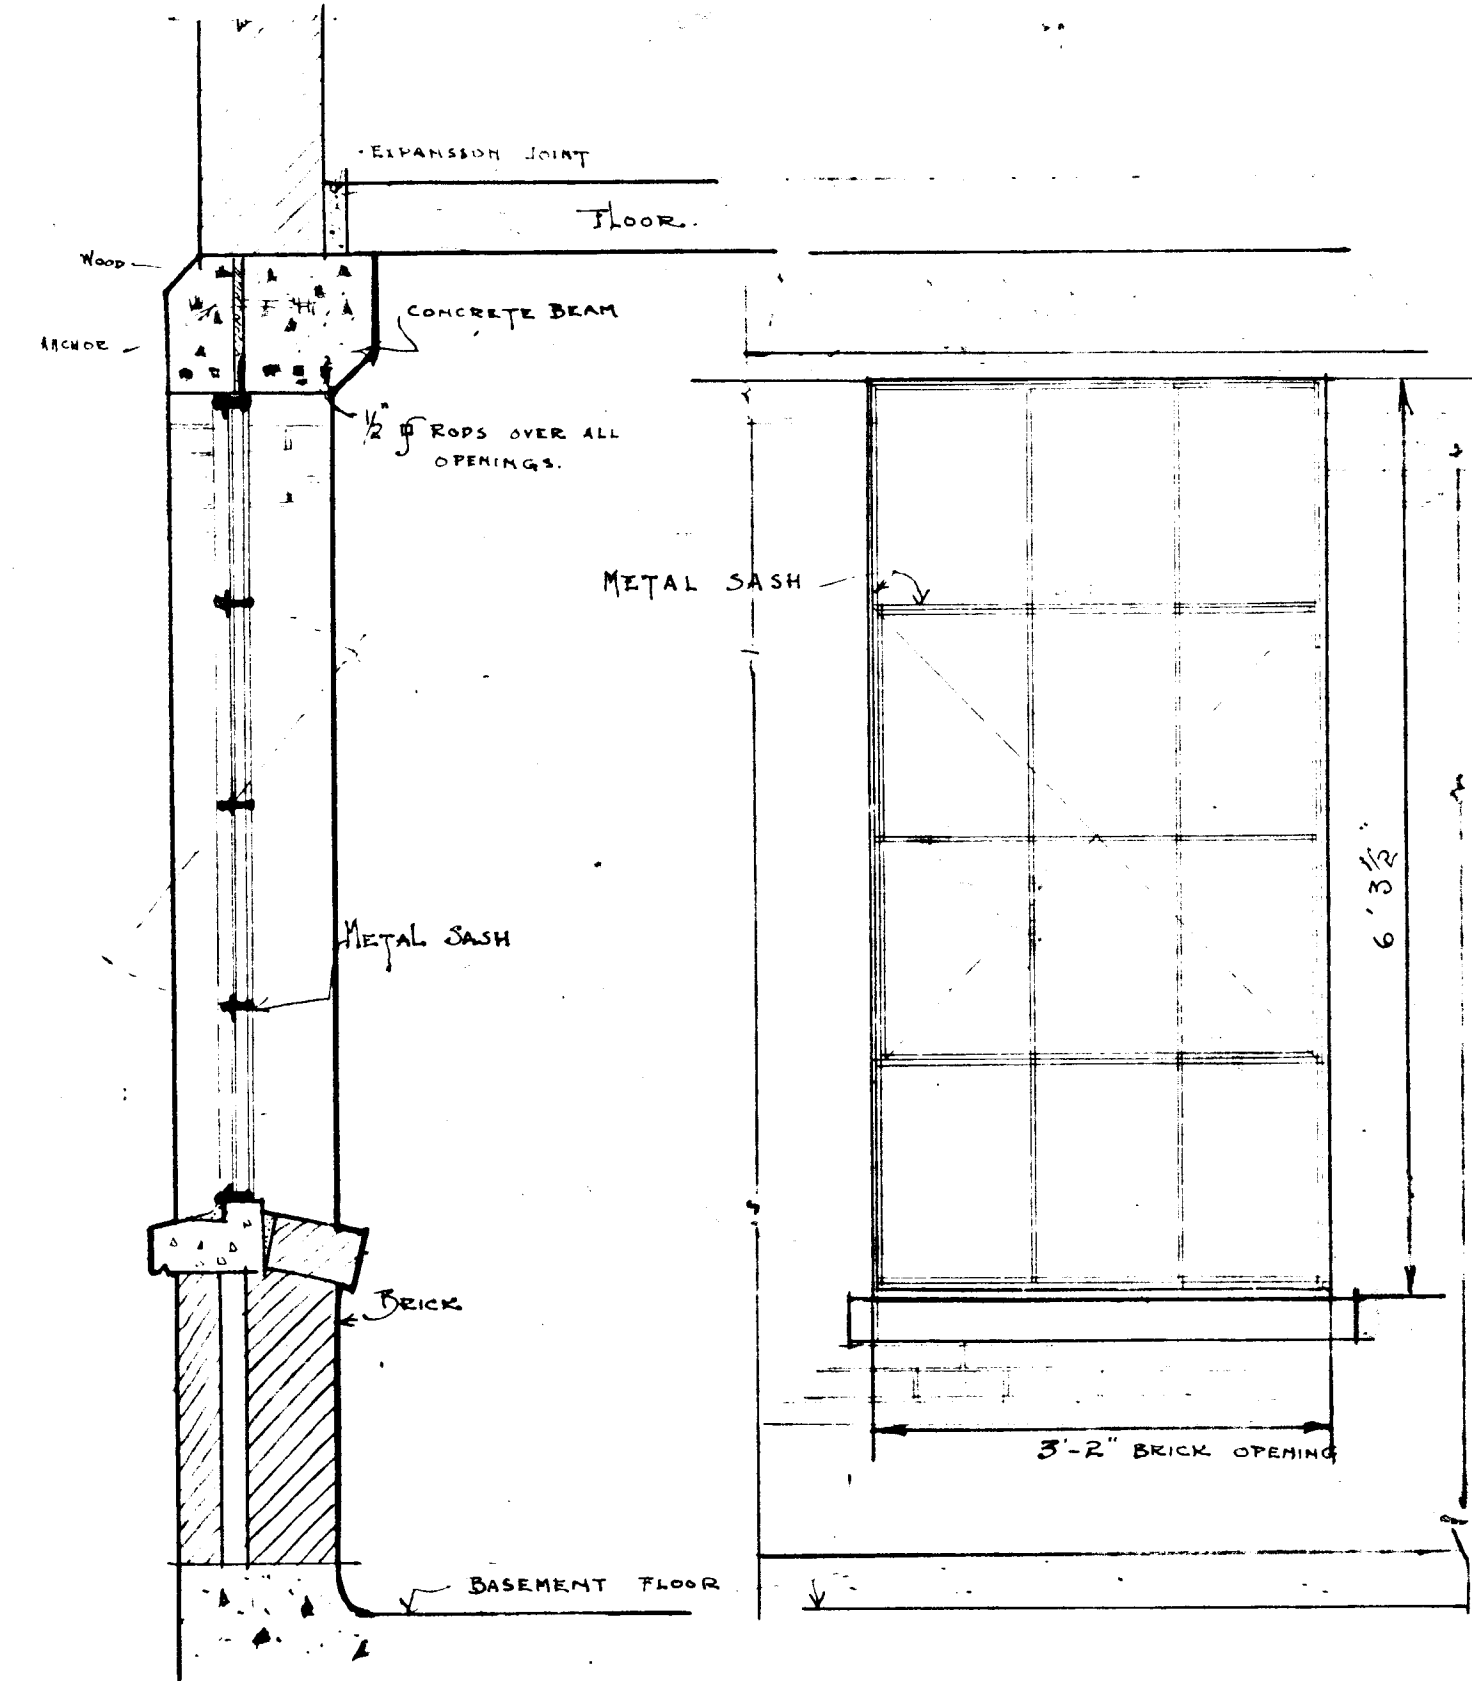

SECTION
DETAILS OF WINDOWS WITH
METAL SASH
3/4 scale

INSIDE
ELEVATION OF WINDOWS
IN RECTANGULAR BARN
3/4 scale.

Kell